


APPENDIX 2H

SITE PLAN

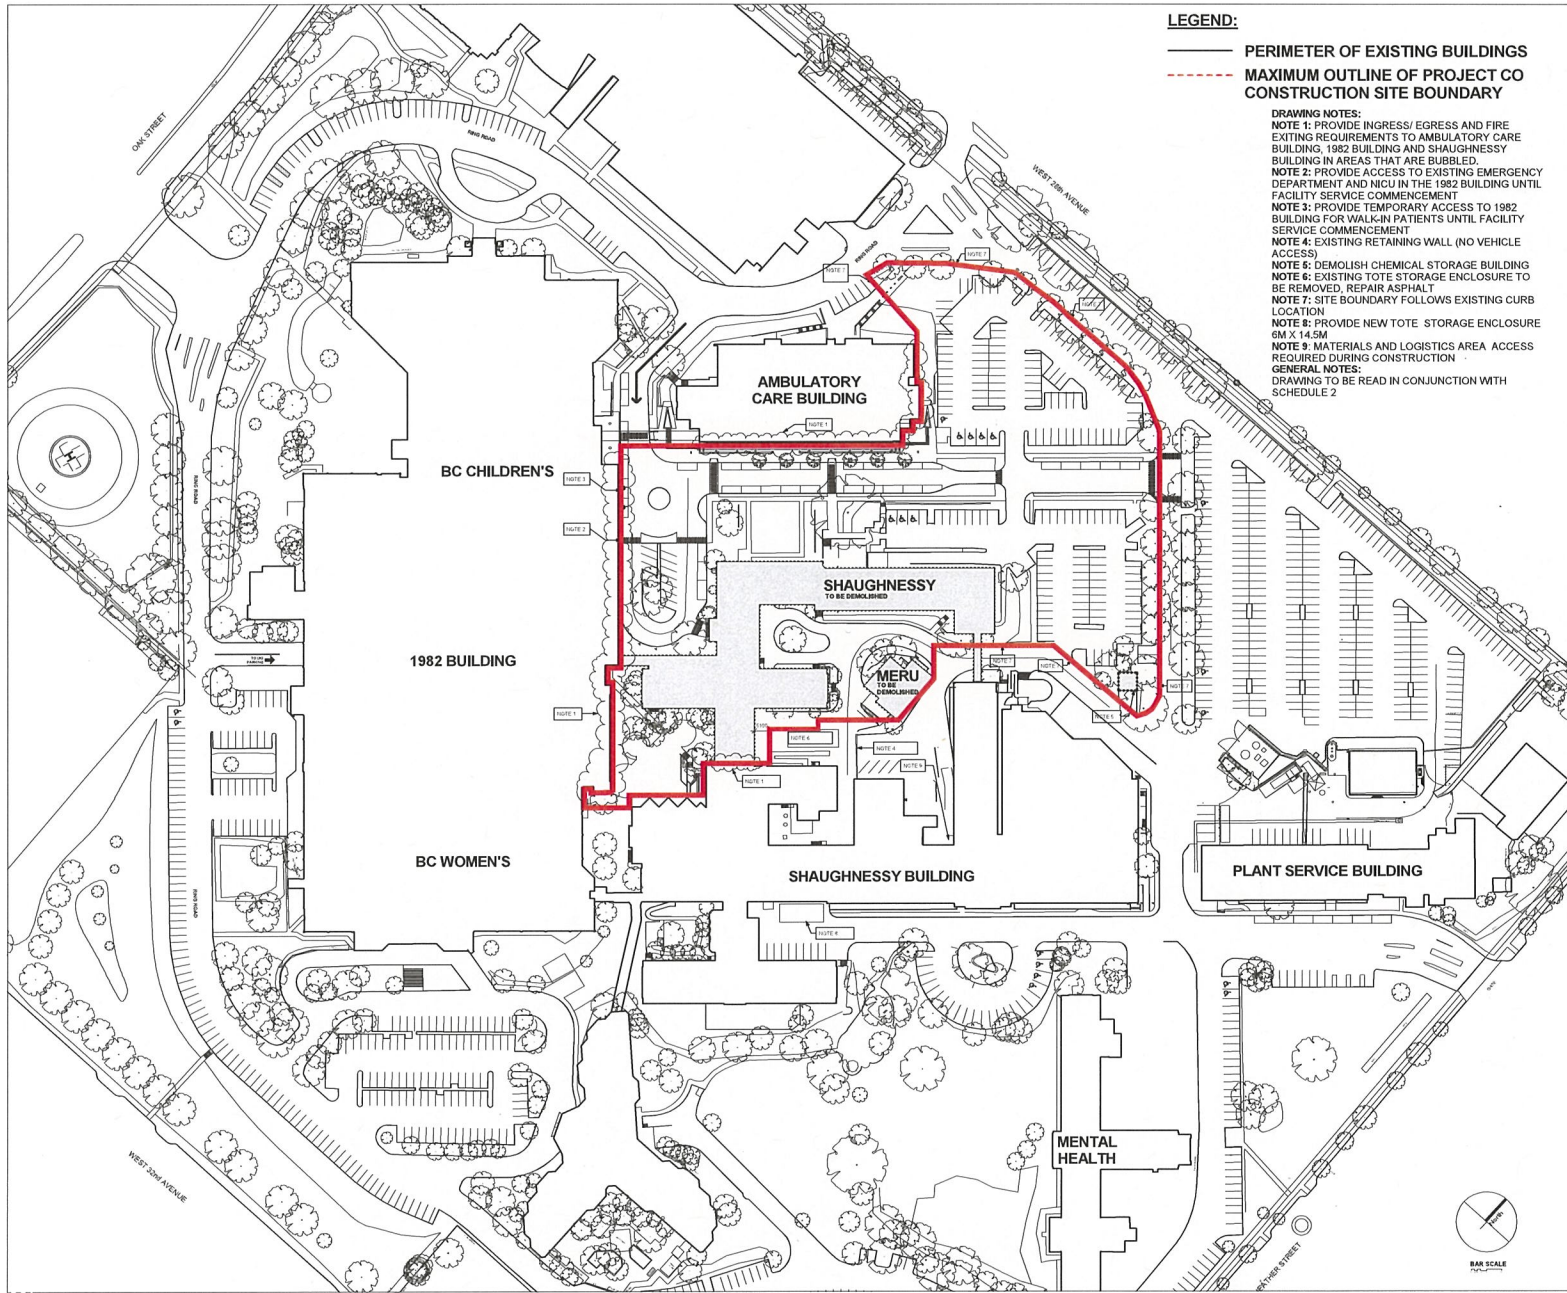

LEGEND:

- PERIMETER OF EXISTING BUILDINGS
- - - MAXIMUM OUTLINE OF PROJECT CO CONSTRUCTION SITE BOUNDARY

DRAWING NOTES:

- NOTE 1: PROVIDE INGRESS/ EGRESS AND FIRE EXTING REQUIREMENTS TO AMBULATORY CARE BUILDING, 1982 BUILDING AND SHAUGHNESSY BUILDING IN AREAS THAT ARE BUBBLED.
 - NOTE 2: PROVIDE ACCESS TO EXISTING EMERGENCY DEPARTMENT AND NICU IN THE 1982 BUILDING UNTIL FACILITY SERVICE COMMENCEMENT
 - NOTE 3: PROVIDE TEMPORARY ACCESS TO 1982 BUILDING FOR WALK-IN PATIENTS UNTIL FACILITY SERVICE COMMENCEMENT
 - NOTE 4: EXISTING RETAINING WALL (NO VEHICLE ACCESS)
 - NOTE 5: DEMOLISH CHEMICAL STORAGE BUILDING
 - NOTE 6: EXISTING TOTE STORAGE ENCLOSURE TO BE REMOVED, REPAIR ASPHALT
 - NOTE 7: SITE BOUNDARY FOLLOWS EXISTING CURB LOCATION
 - NOTE 8: PROVIDE NEW TOTE STORAGE ENCLOSURE 6M X 14.5M
 - NOTE 9: MATERIALS AND LOGISTICS AREA ACCESS REQUIRED DURING CONSTRUCTION
- GENERAL NOTES:**
DRAWING TO BE READ IN CONJUNCTION WITH SCHEDULE 2

SCHEDULE 2

BC CHILDREN'S AND BC WOMEN'S REDEVELOPMENT PROJECT

Sheet Title: SITE PLAN

Scale: 1:500