


**LEGEND**

AREA 'A' = WORK AREA

AREA 'B' = INTERFACE ZONE

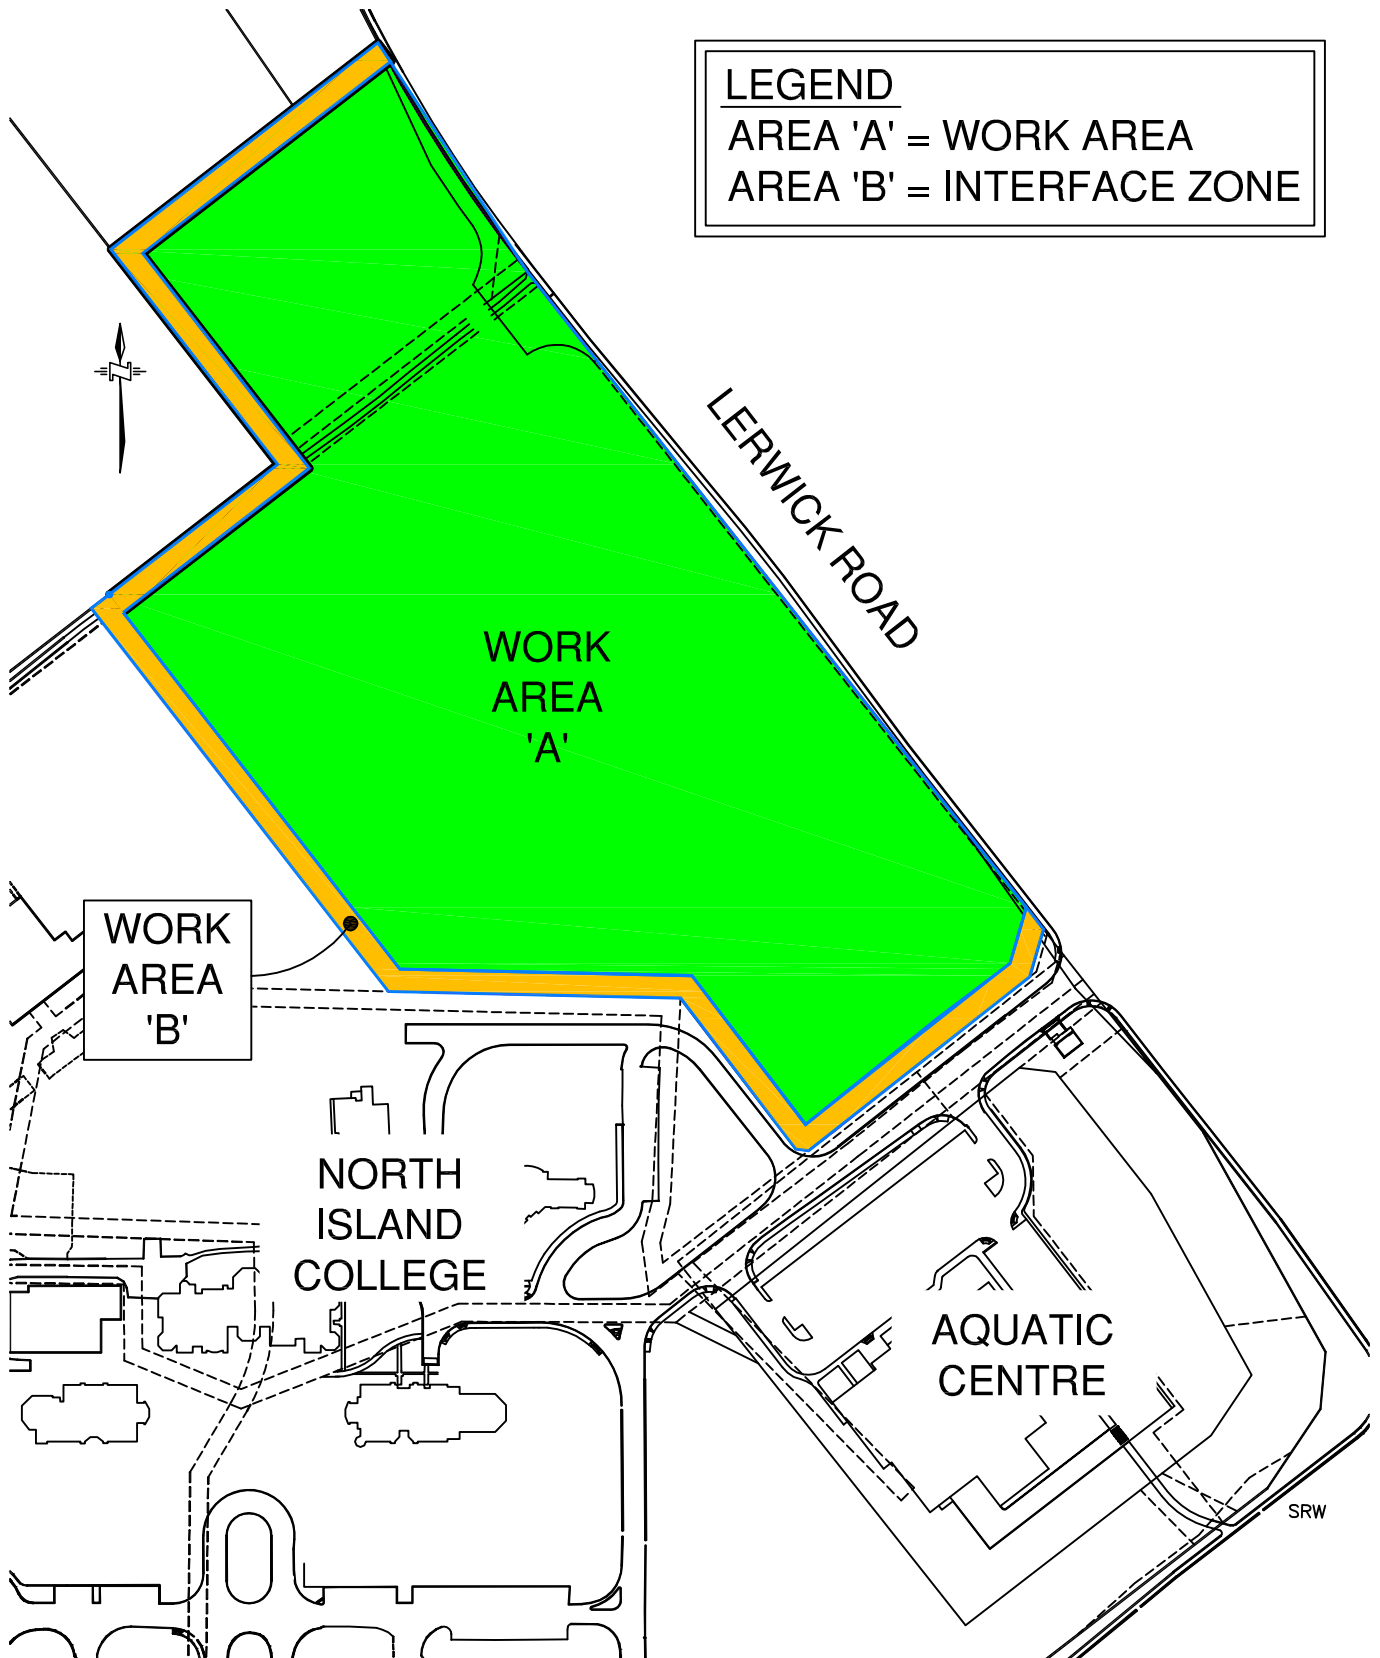

**COMOX VALLEY  
SITE PLAN  
APPENDIX 2H**

SCALE : 0 1:2500 100