




MECHANICAL DRAWING LIST		
DRAWING NO.	DRAWING NAME	SCALE
M100	LEVEL 0 PROPOSED RELOCATED GAS LINE ROUTING	1:200
M101	LEVEL 1 PROPOSED RELOCATED GAS LINE ROUTING	1:200

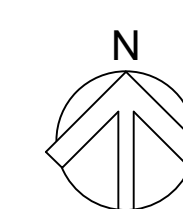

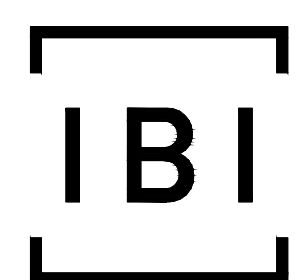


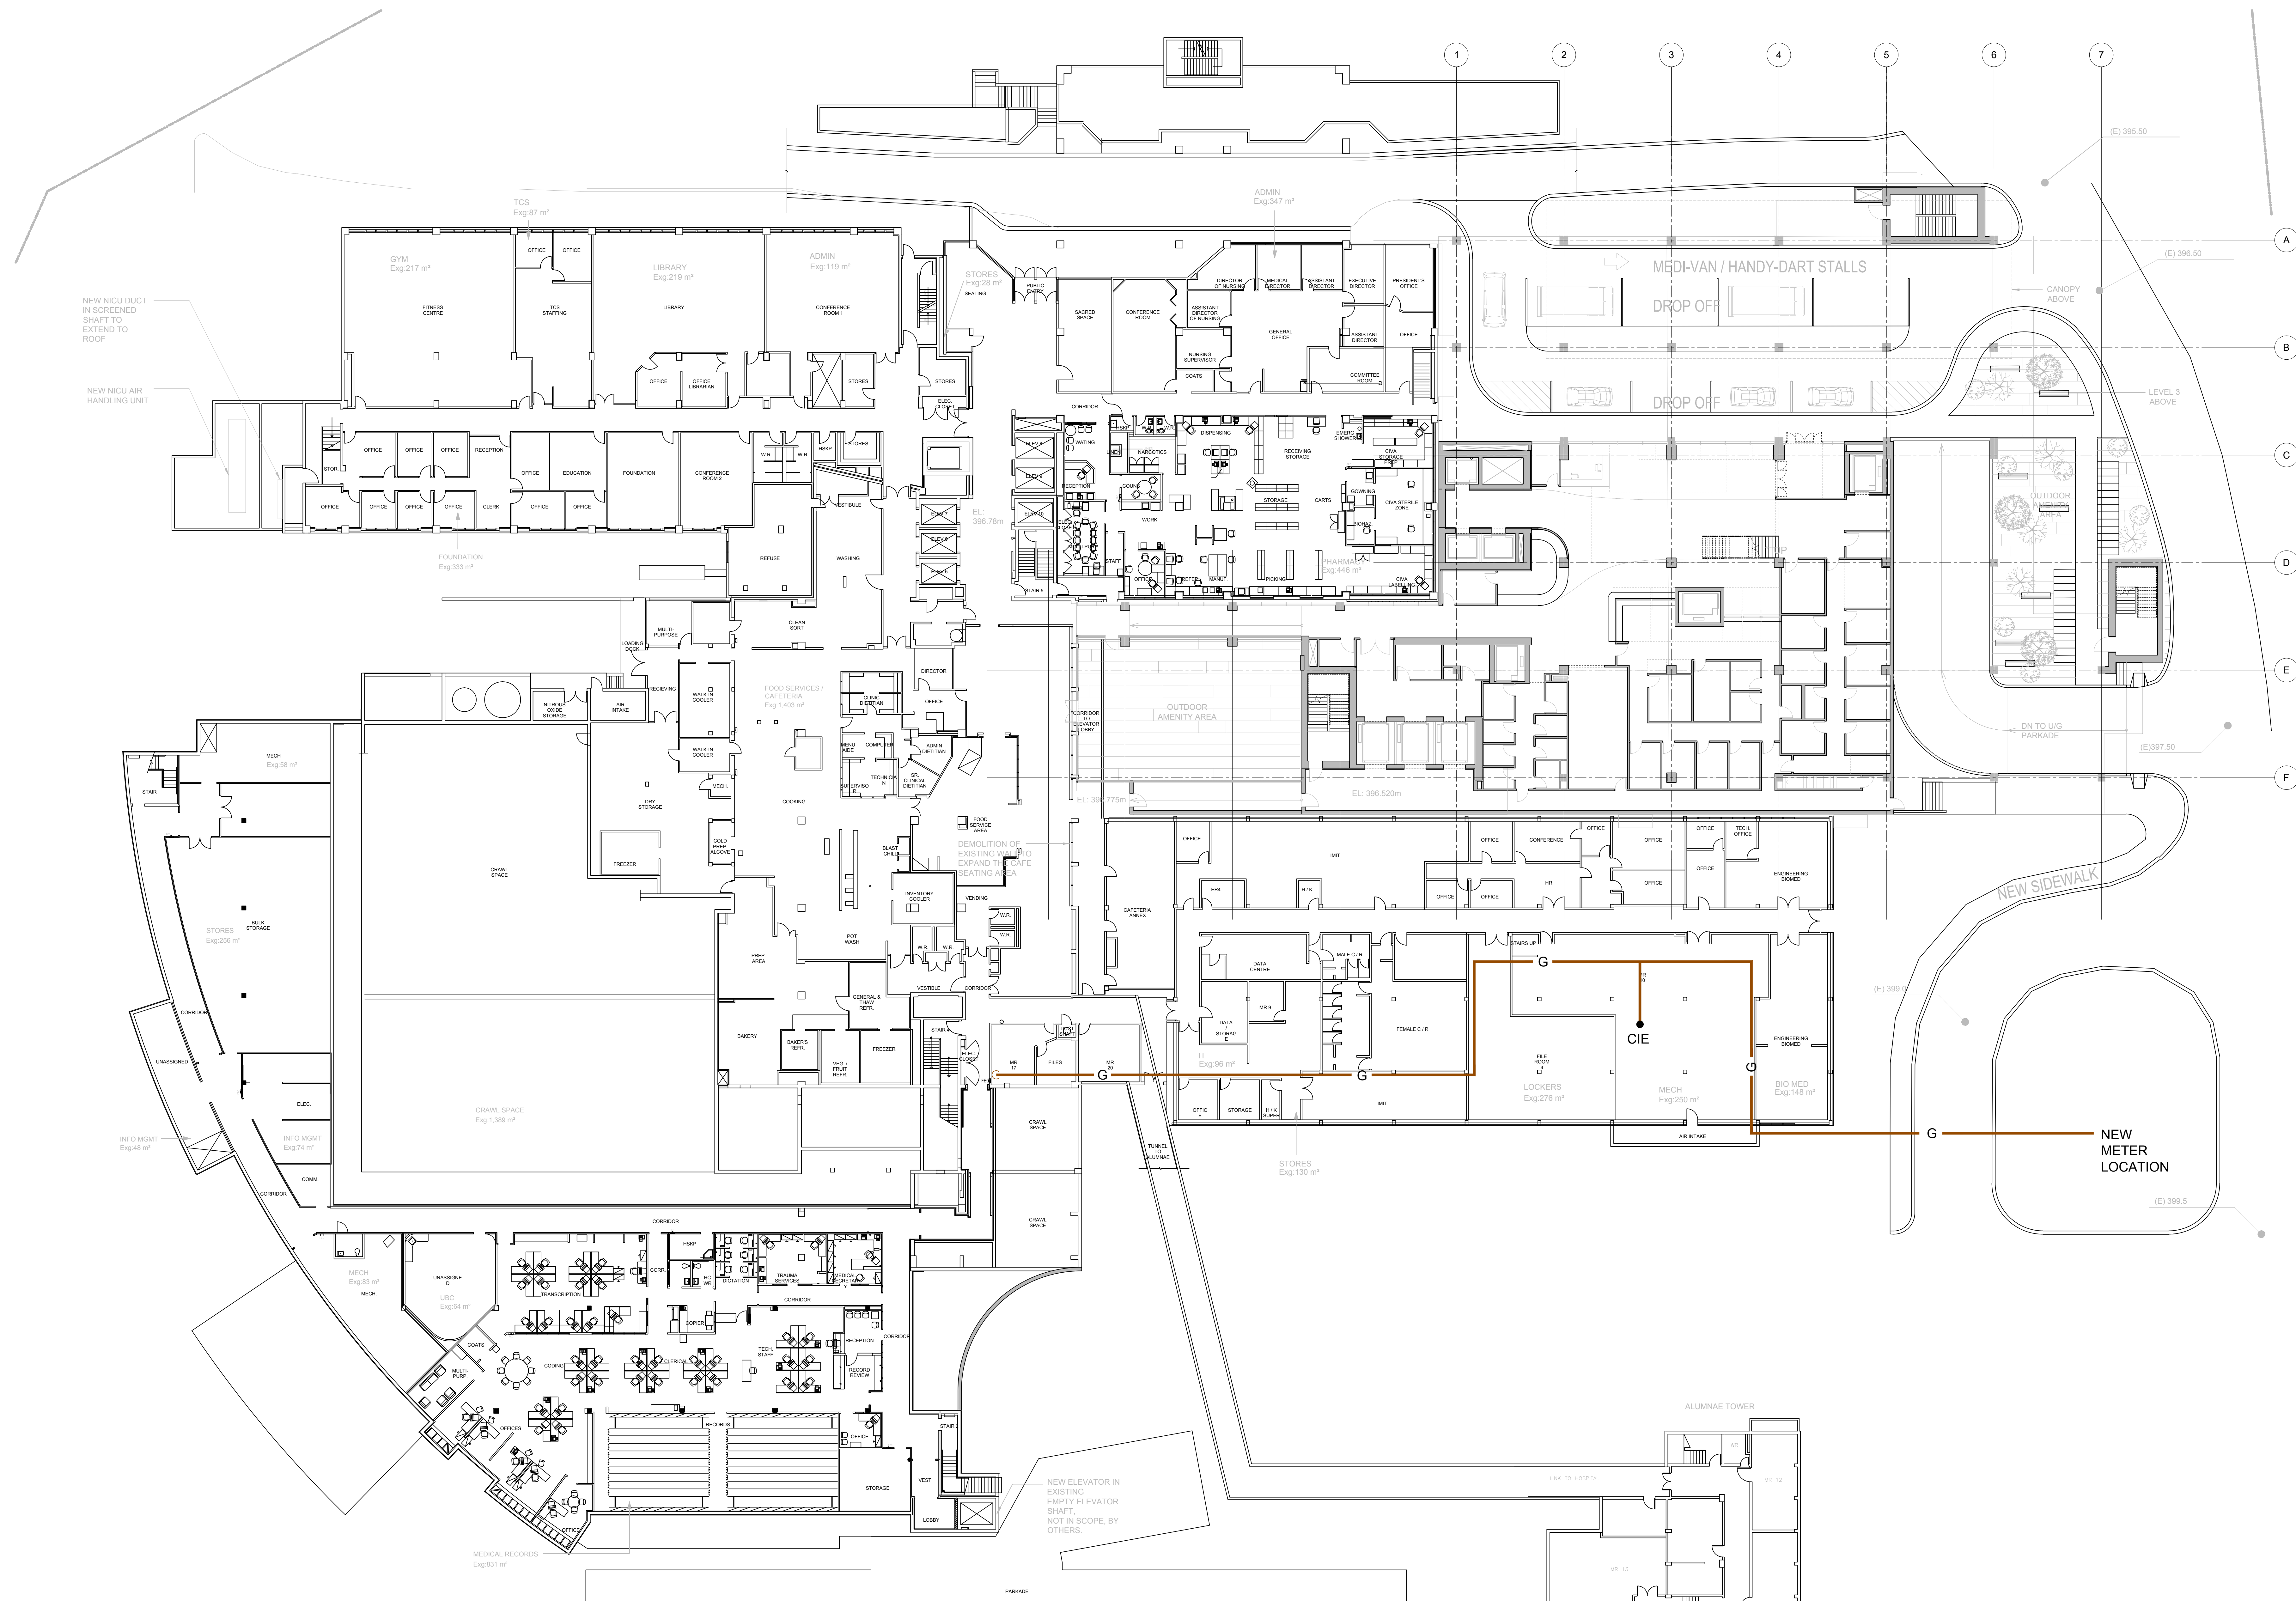

301-3600 Uptown Blvd  
Victoria BC, Canada  
V8Z 0B9  
T: 1-250-384-5510  
F: 1-250-386-2844  
wsp.com

APPENDIX 31  
PROPOSED RELOCATED GAS LINE ROUTING  
LEVEL 1 PLAN

Scale: 1 : 200  
APR 16, 2018

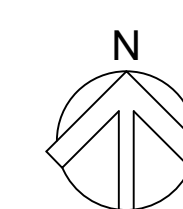

ISSUED FOR INFORMATION

M101