






KEYNOTES

- ① EXISTING CONCRETE RETAINING WALLS
- ② EXISTING SLAB ABOVE

LEGEND

-  SITE BOUNDARY
-  CONSTRUCTION ROAD ENTRY FROM LOUGHEED HIGHWAY
-  CONSTRUCTION SITE BOUNDARY
-  CONSTRUCTION ROAD ENTRY FROM HOLLY DRIVE

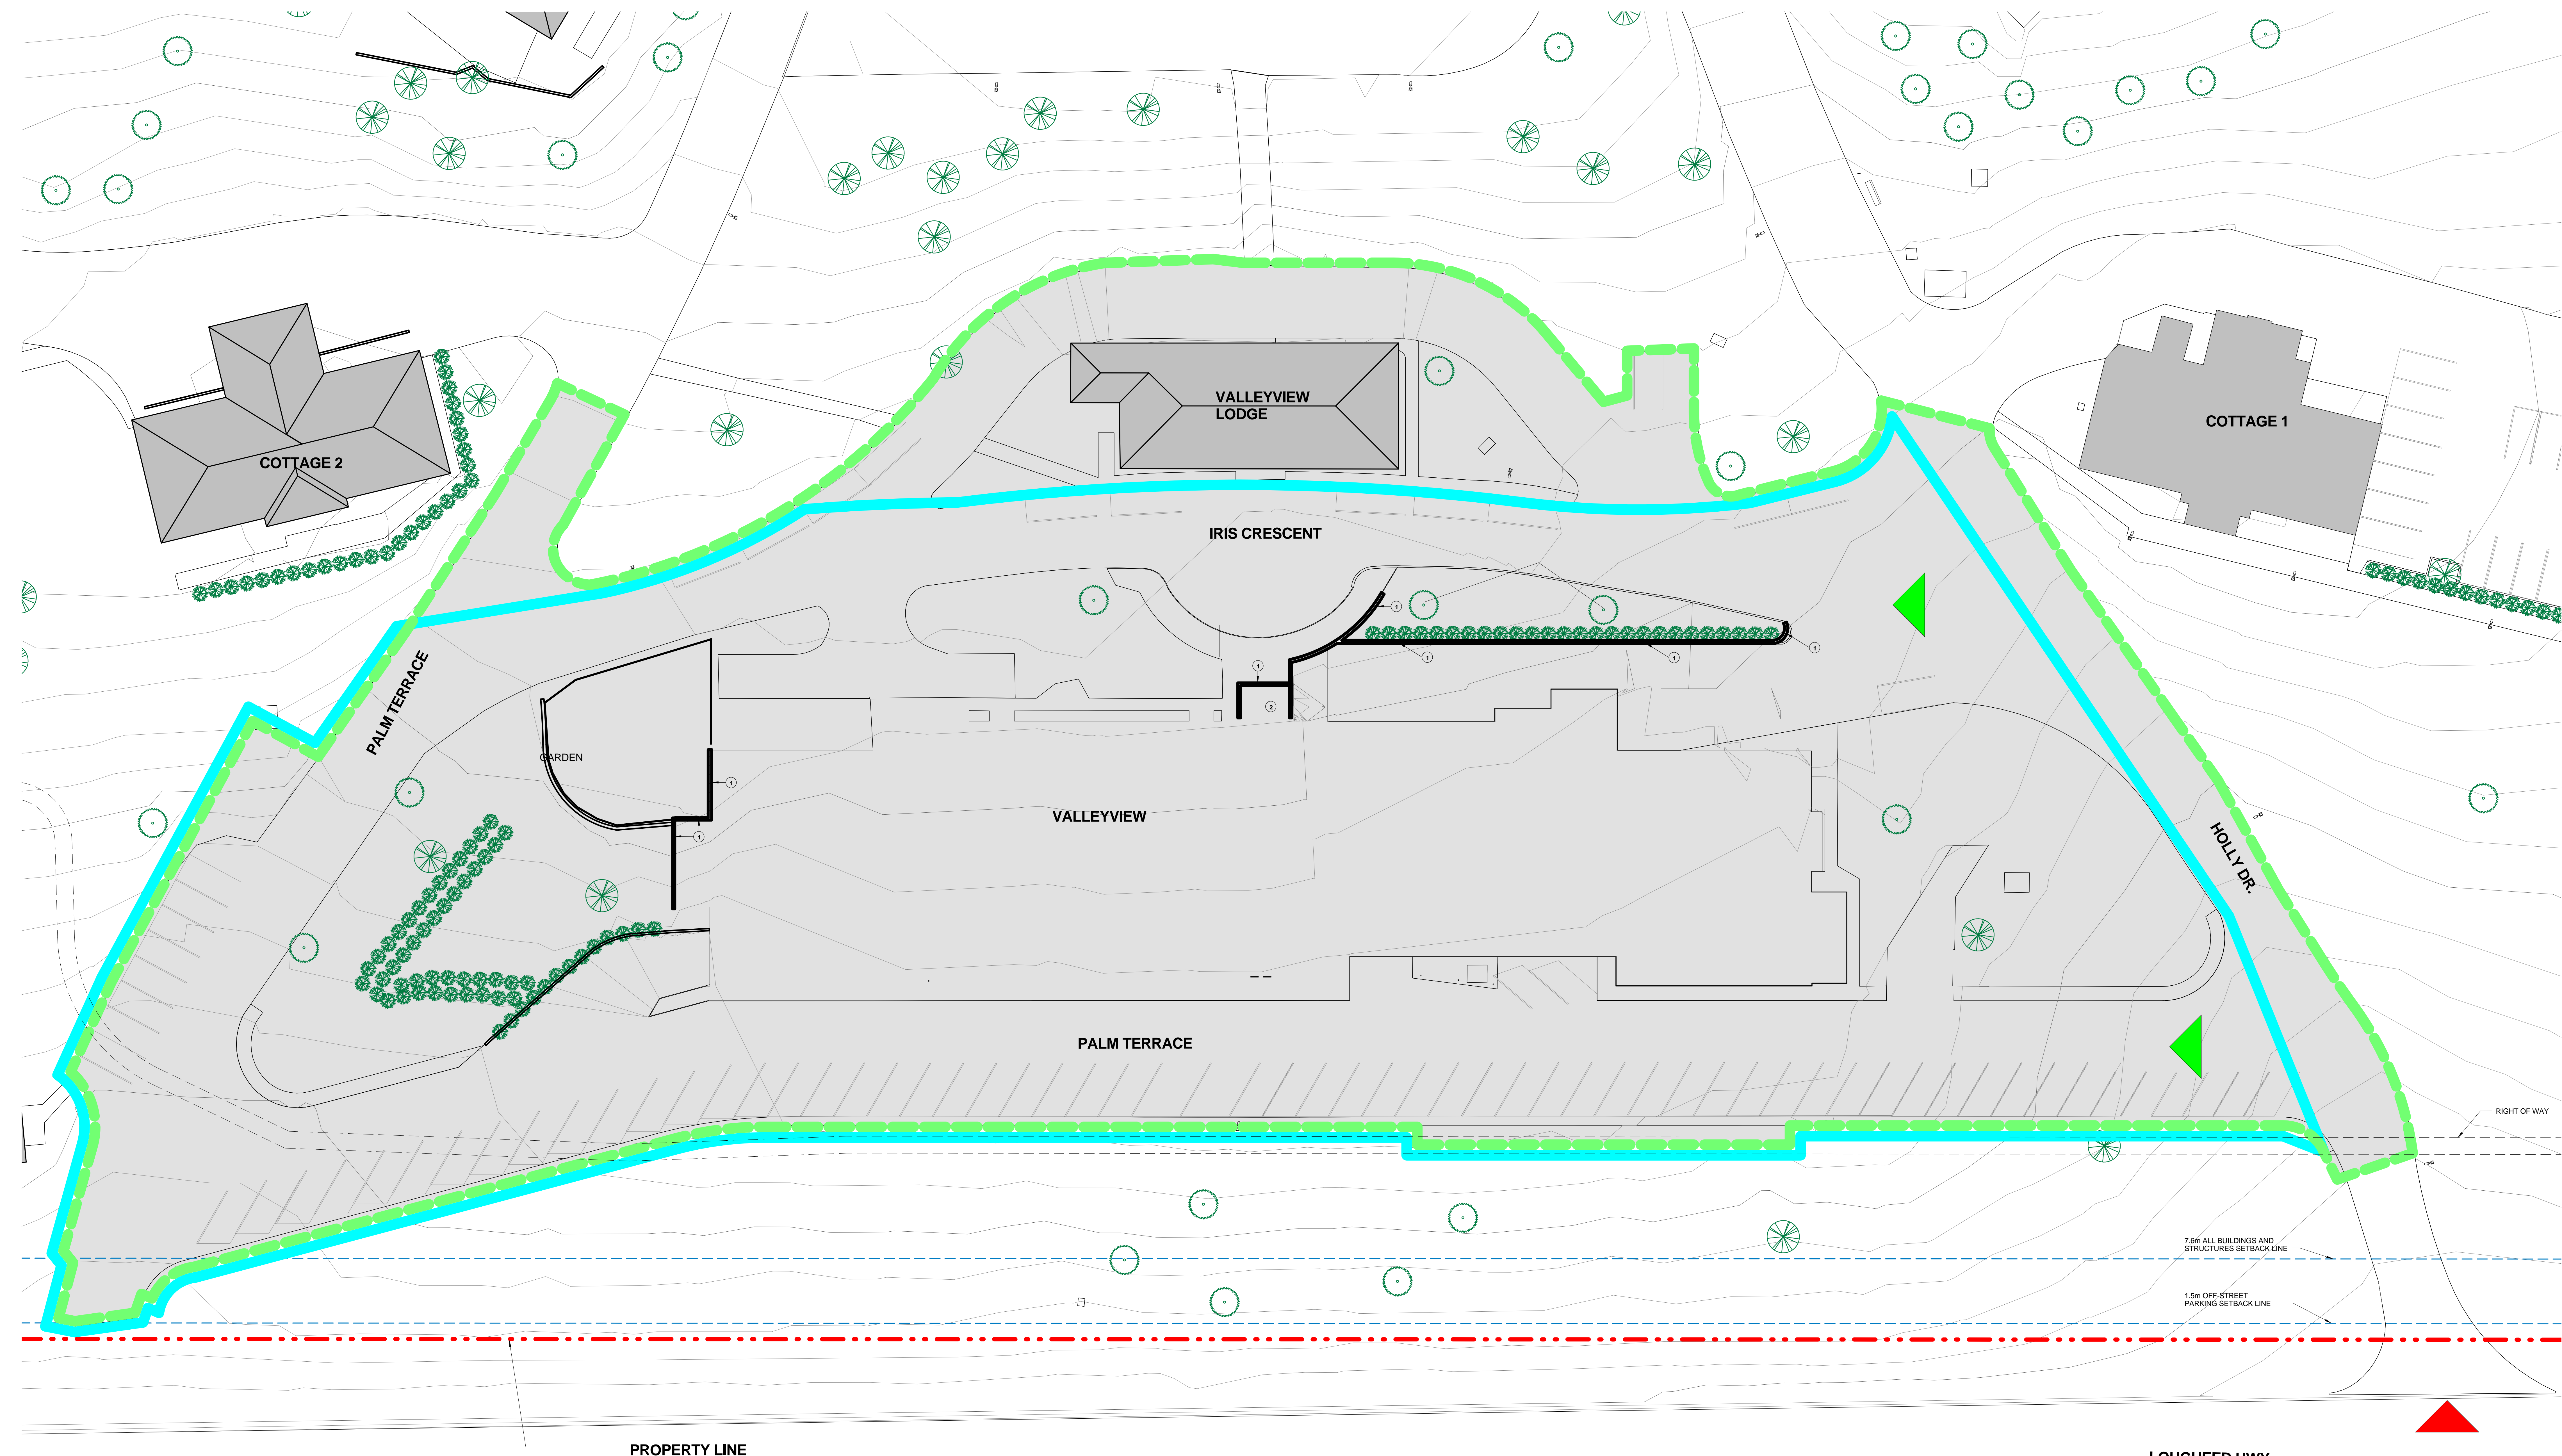

SITE PLAN

