



# ROYAL INLAND HOSPITAL PATIENT CARE TOWER

311 COLUMBIA STREET  
KAMLOOPS, BC

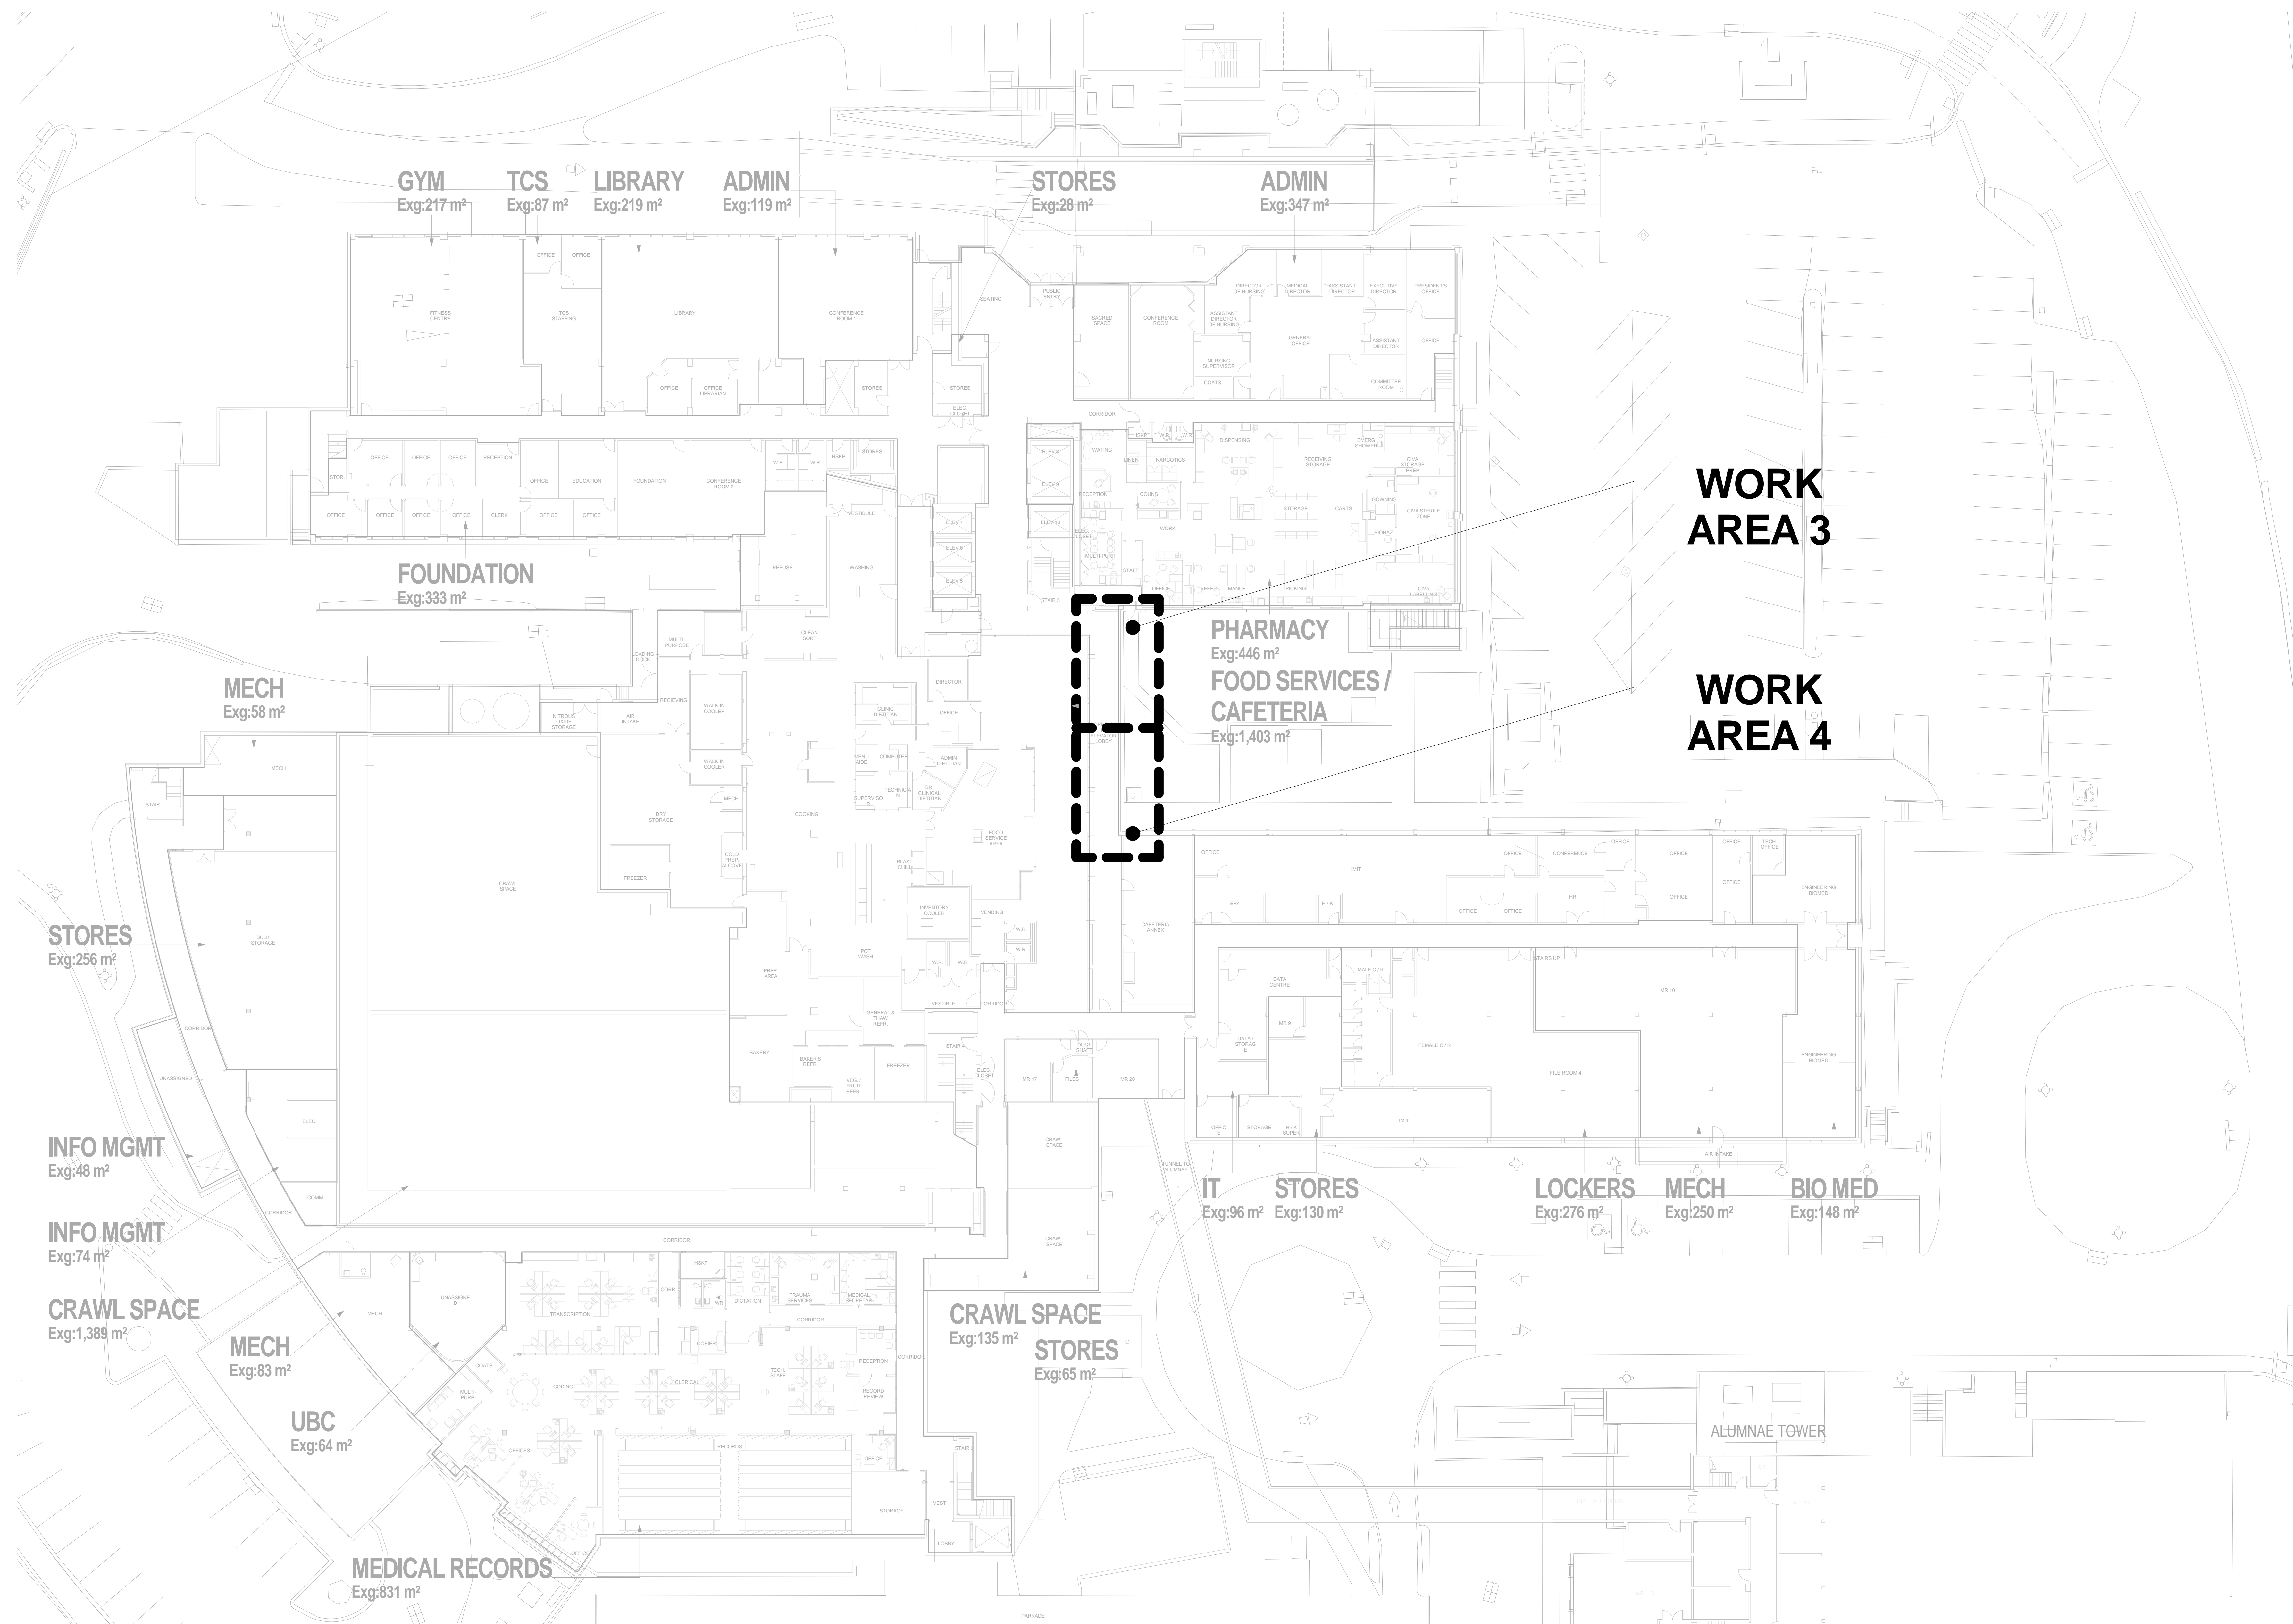



**WORK  
AREA 3**

**WORK  
AREA 4**

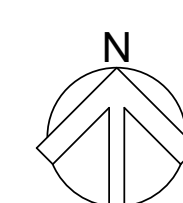



# ROYAL INLAND HOSPITAL PATIENT CARE TOWER

311 COLUMBIA STREET  
KAMLOOPS, BC

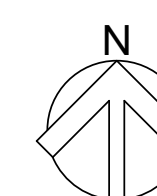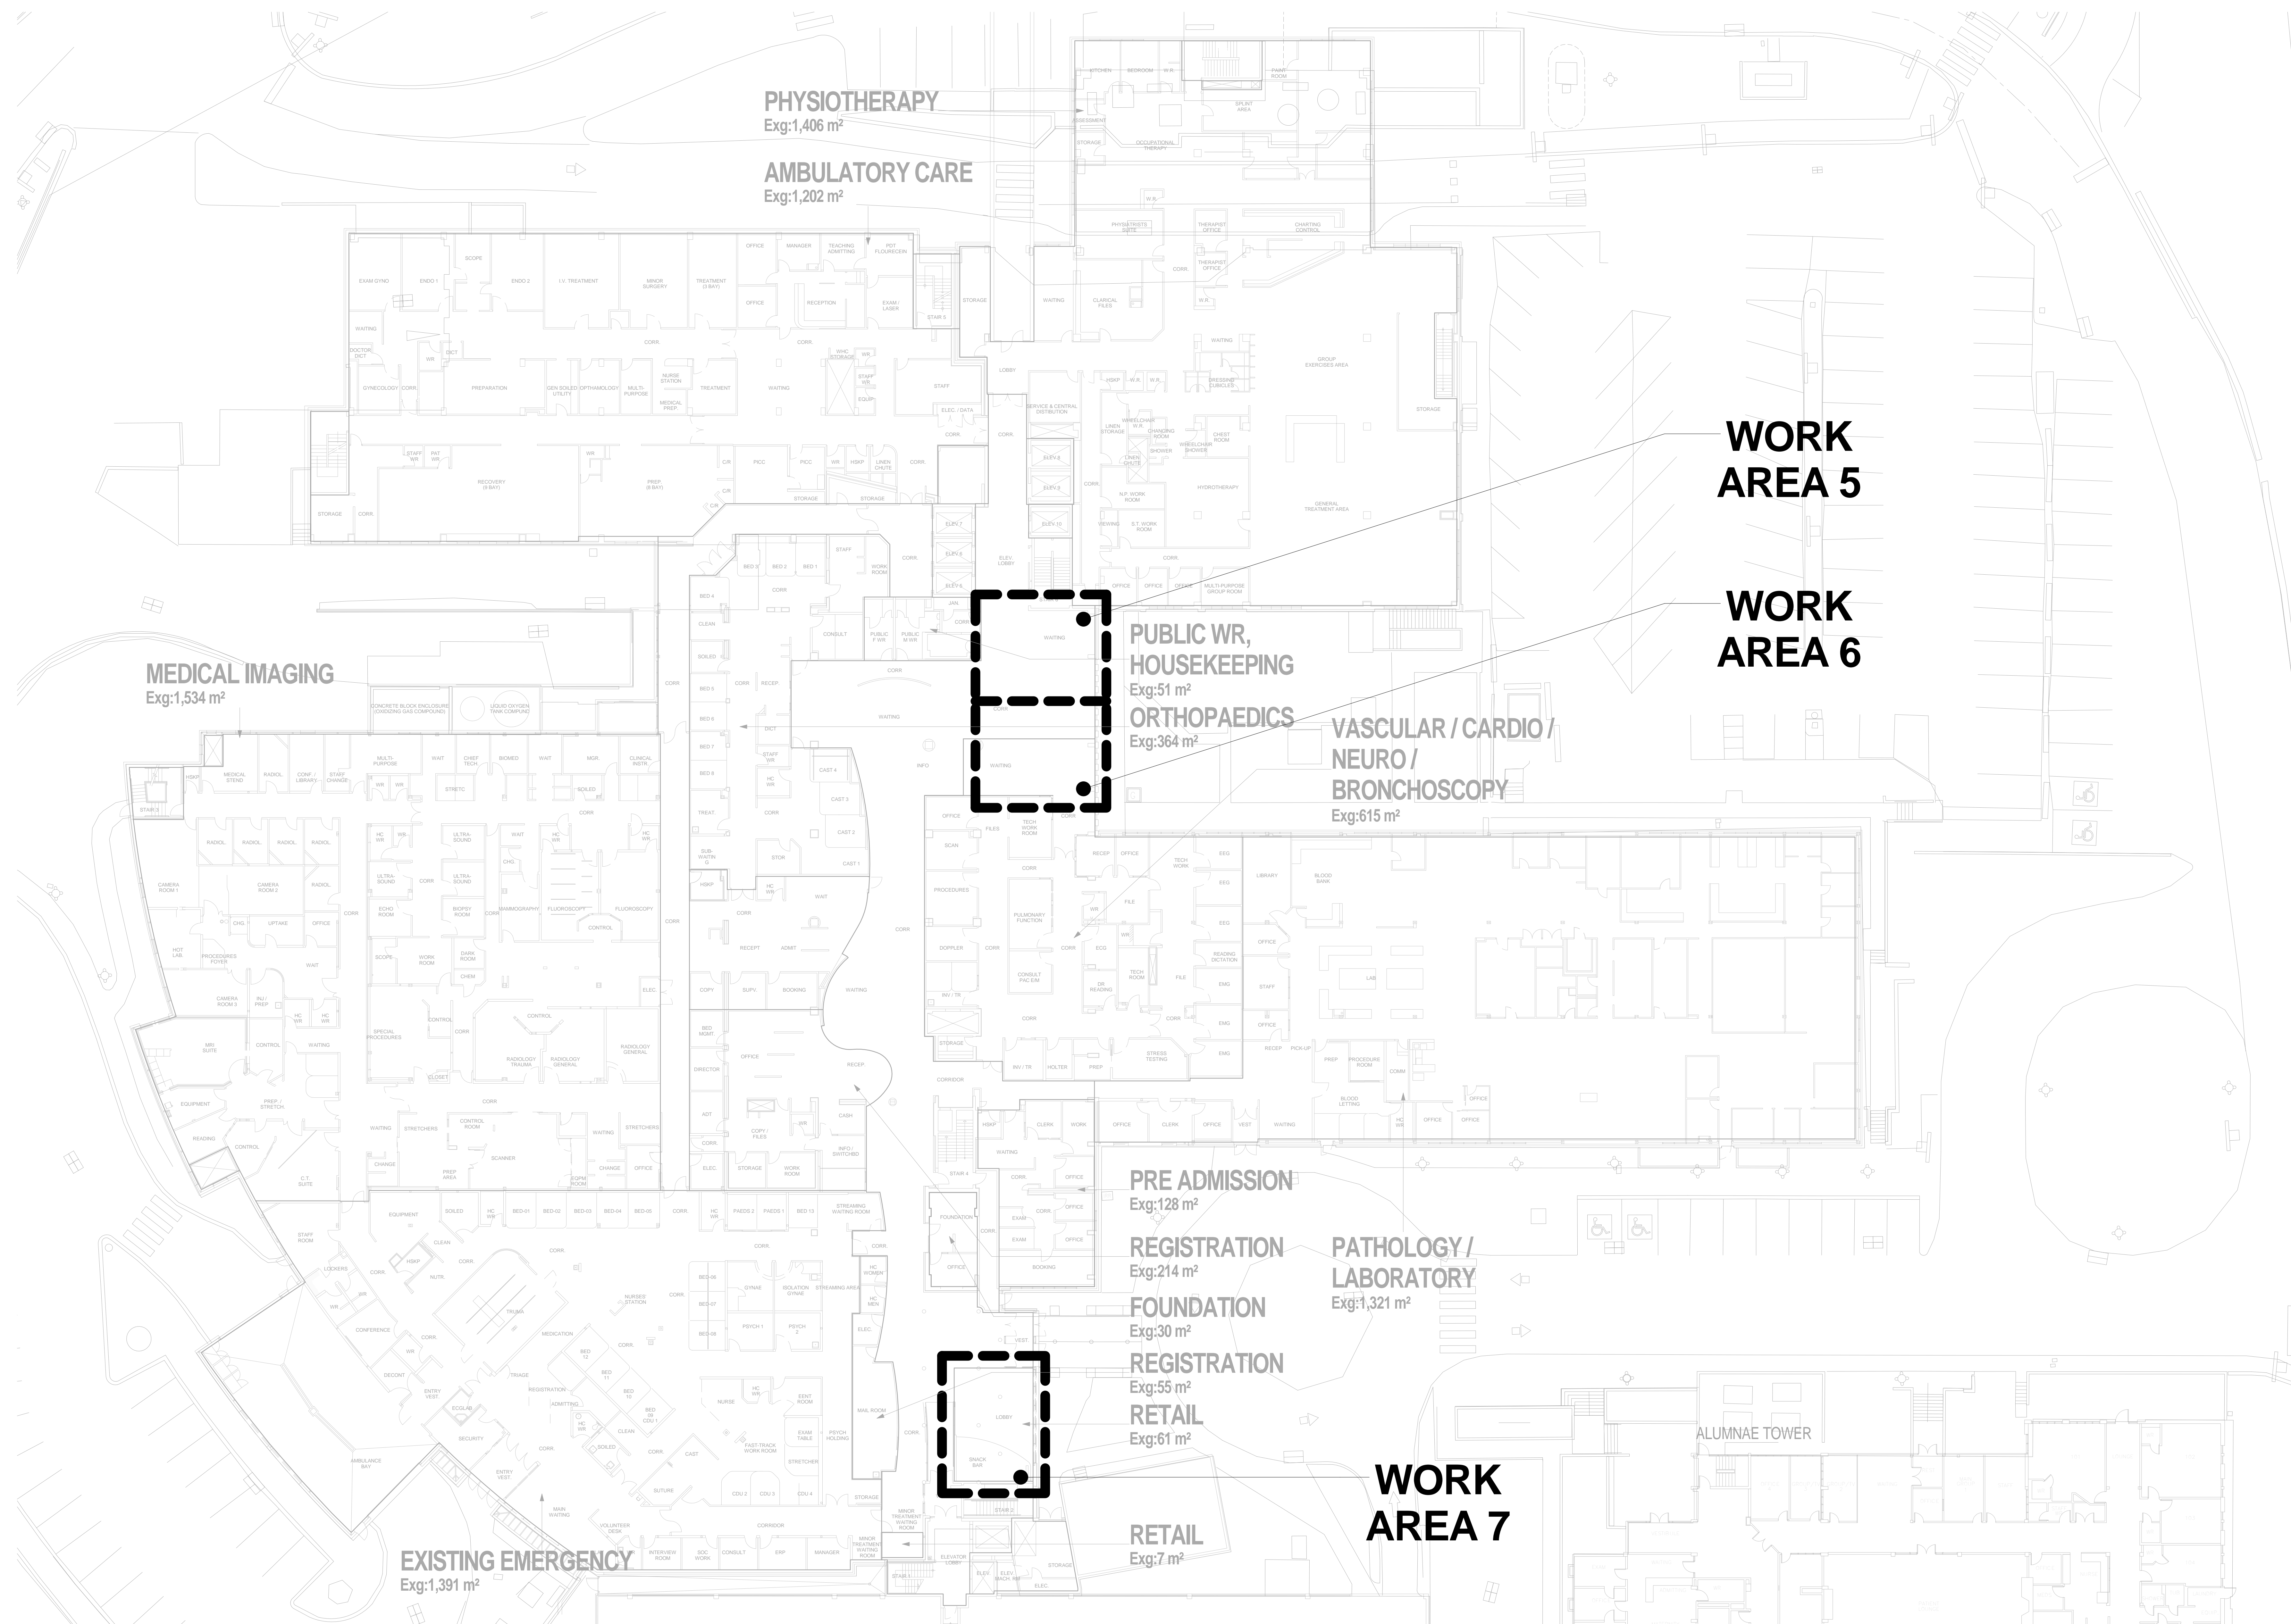



# ROYAL INLAND HOSPITAL PATIENT CARE TOWER

311 COLUMBIA STREET  
KAMLOOPS, BC

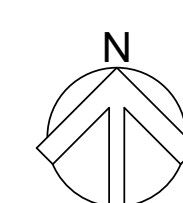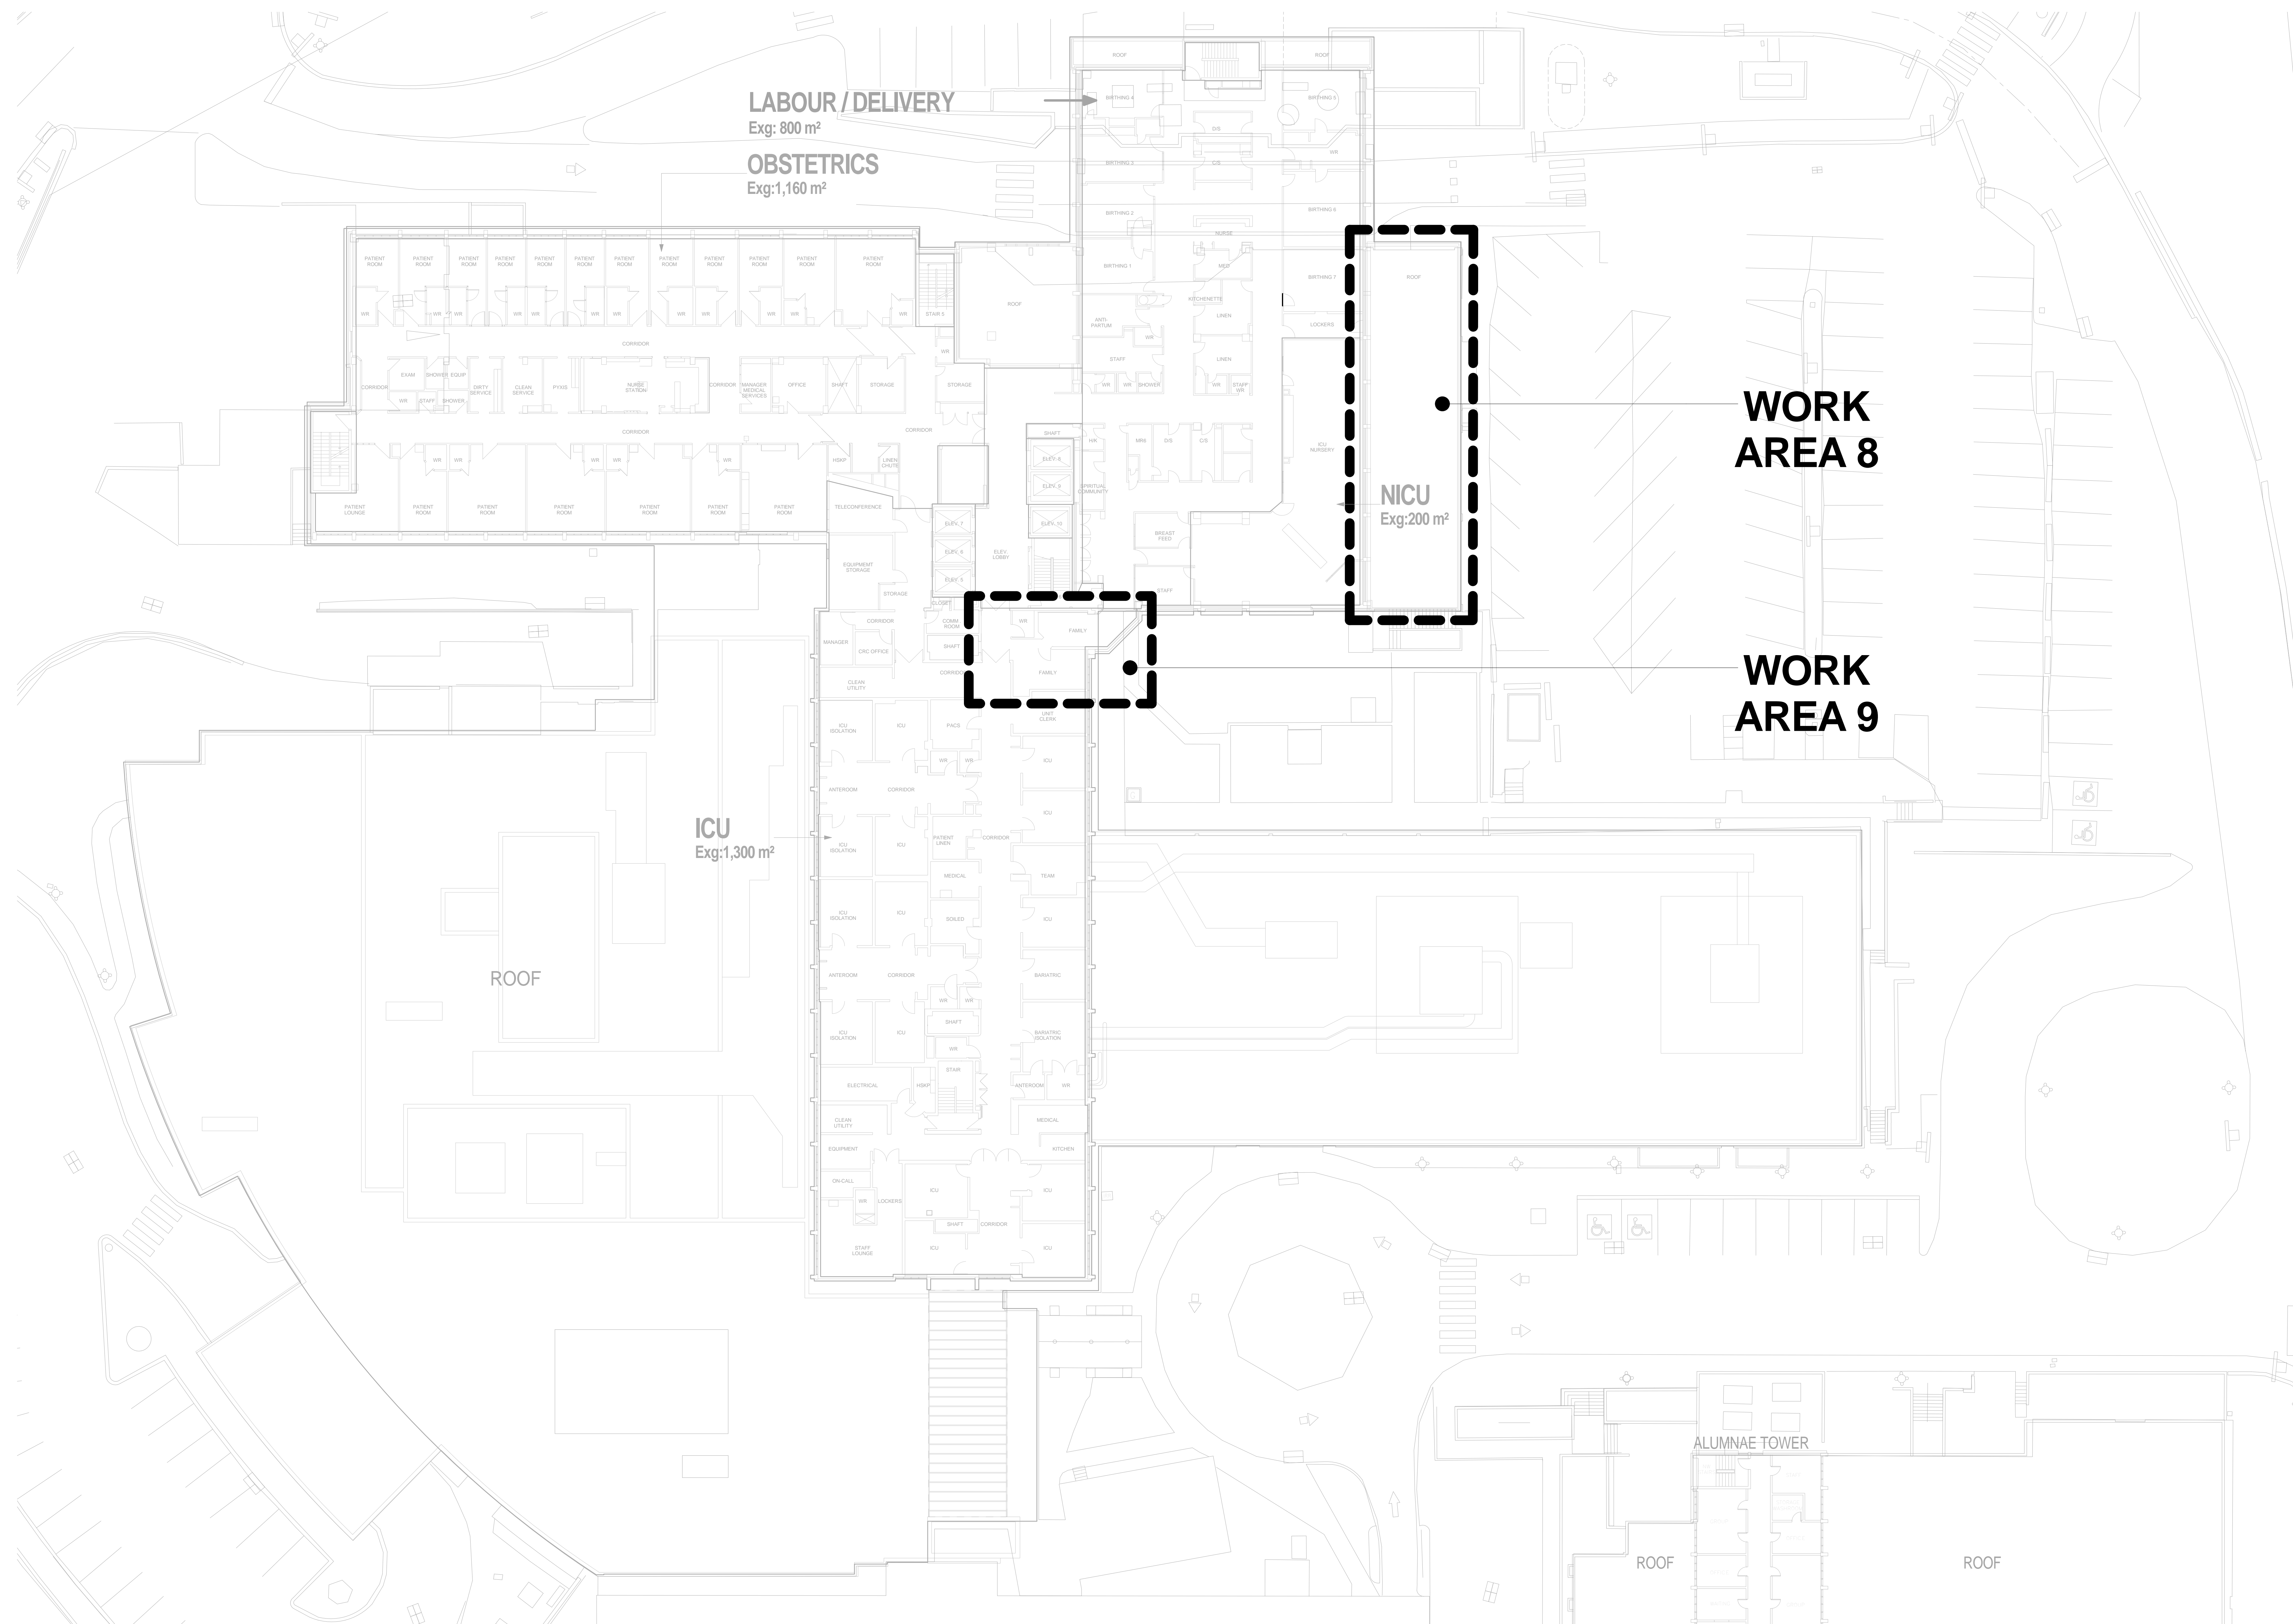


# ROYAL INLAND HOSPITAL PATIENT CARE TOWER

311 COLUMBIA STREET  
KAMLOOPS, BC

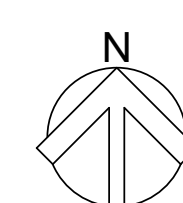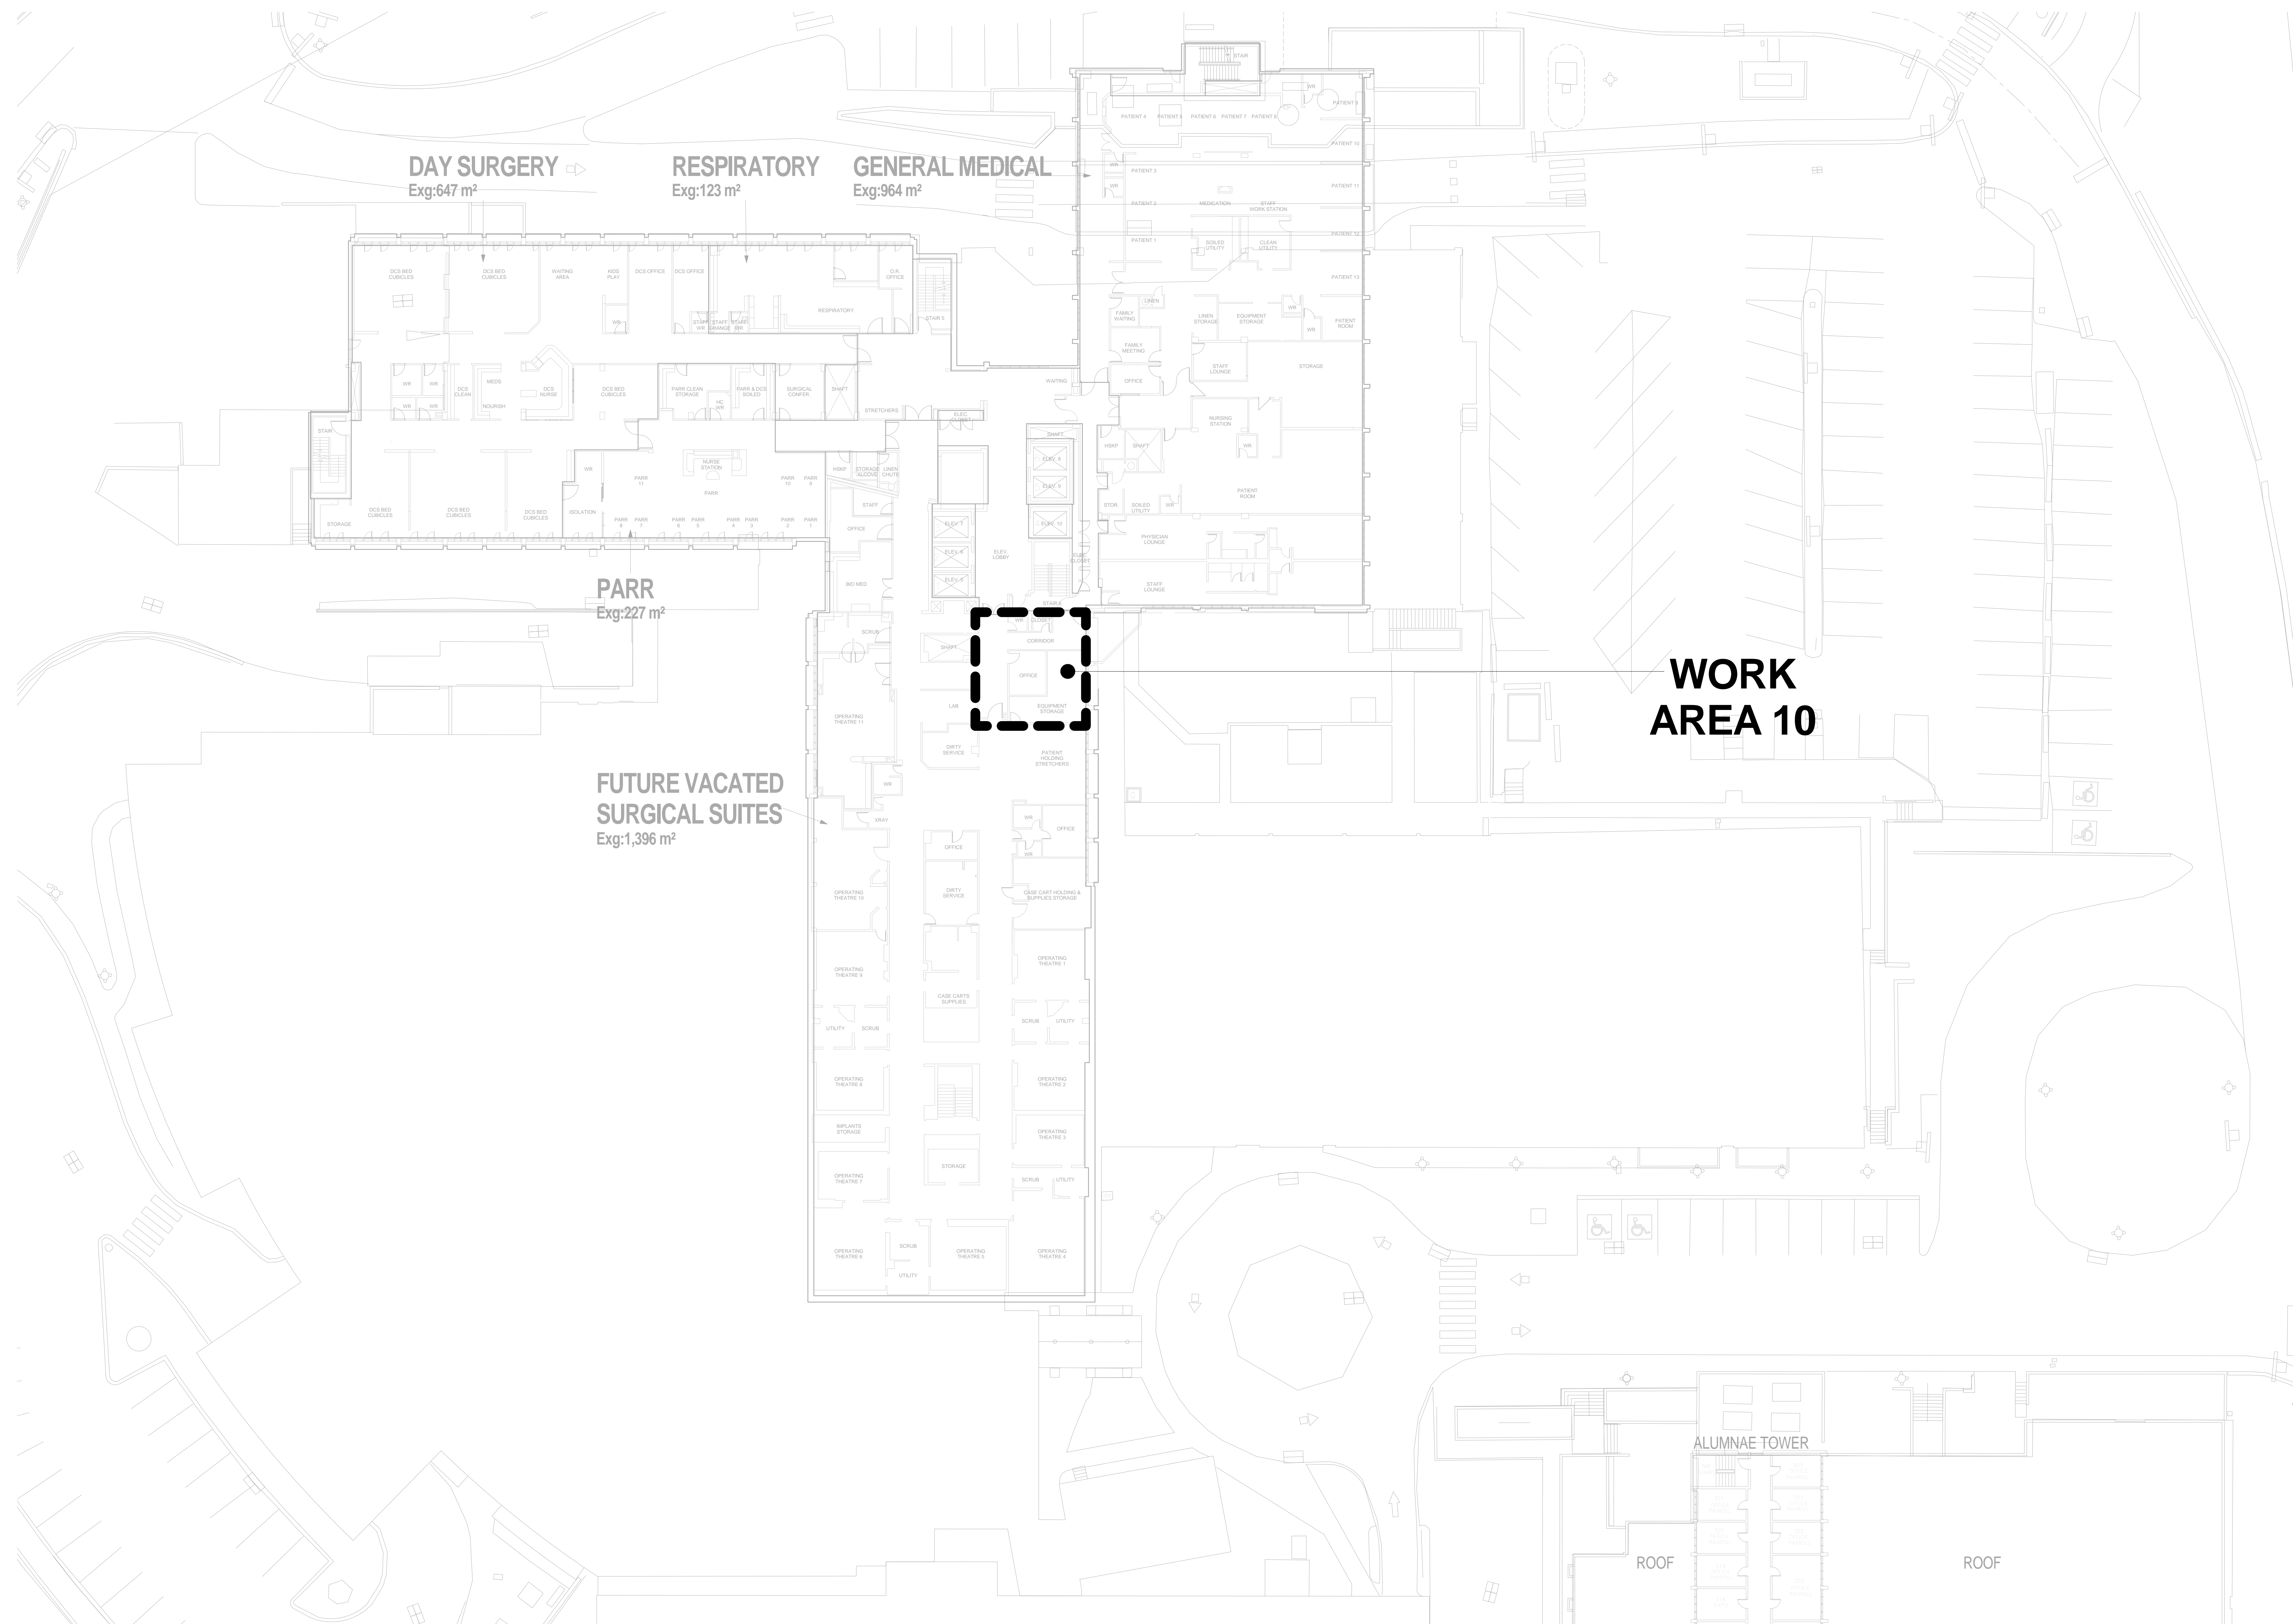


# ROYAL INLAND HOSPITAL PATIENT CARE TOWER

311 COLUMBIA STREET  
KAMLOOPS, BC

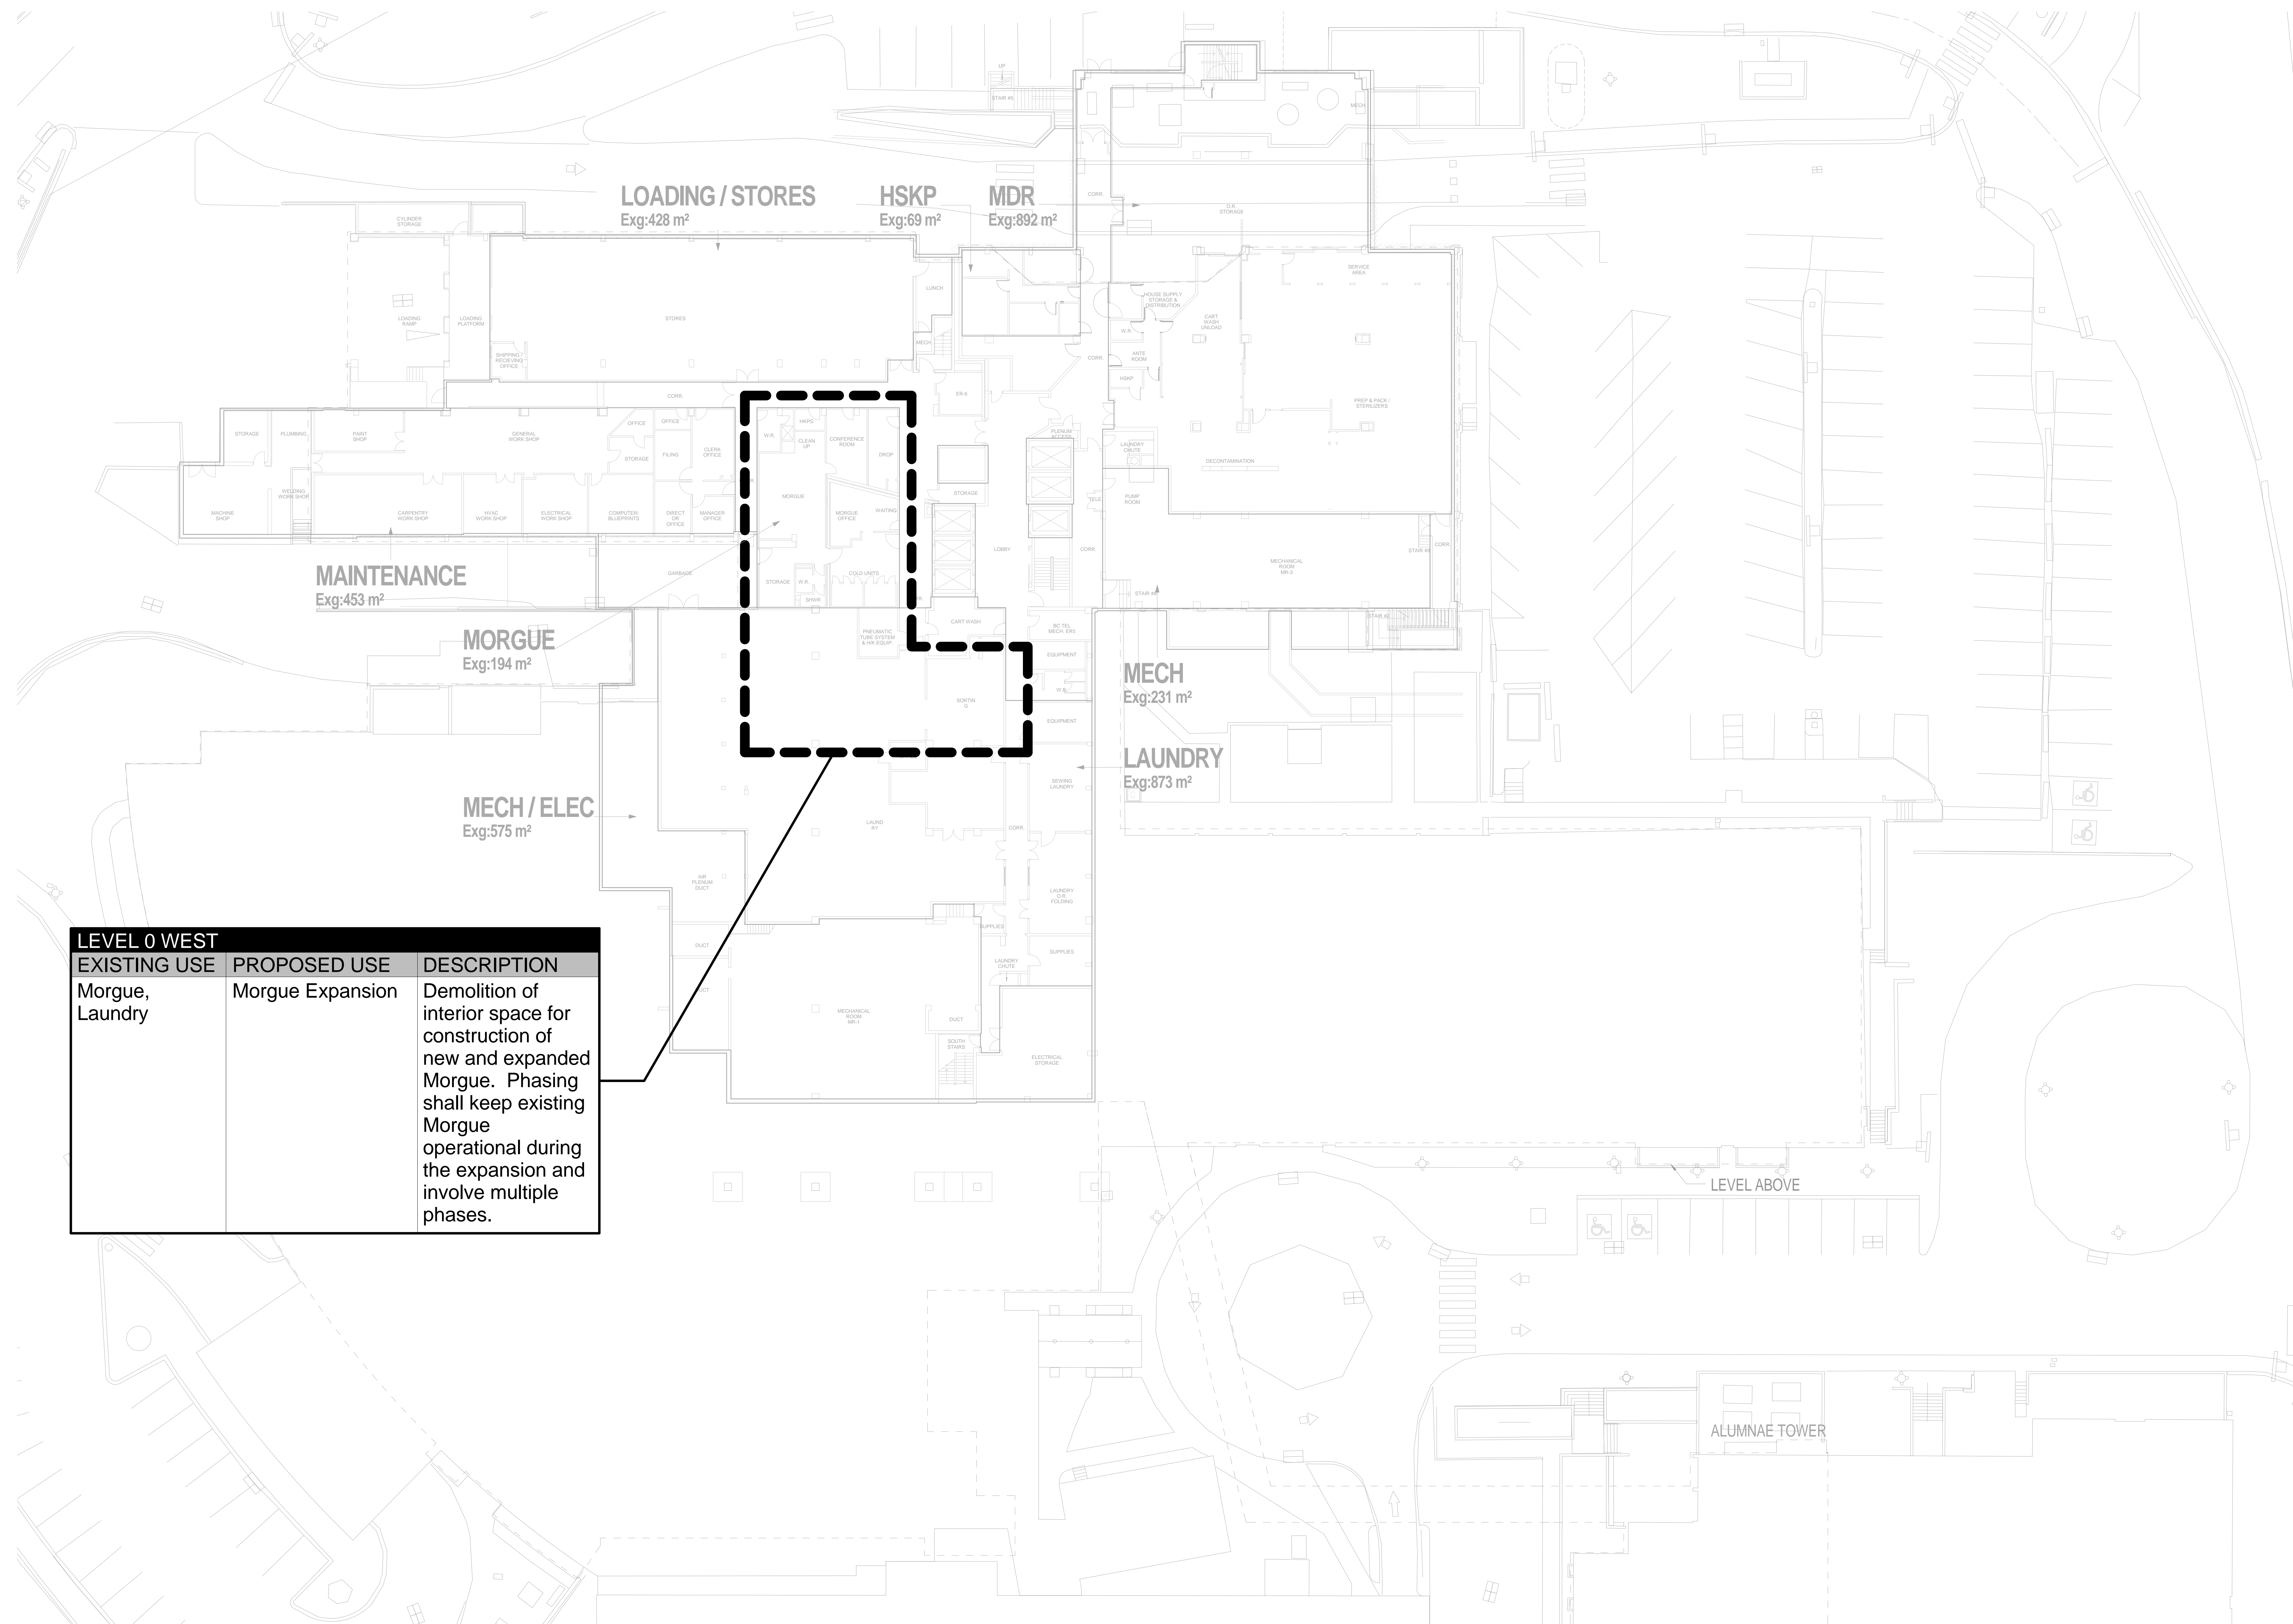


LEVEL 0 WEST		
EXISTING USE	PROPOSED USE	DESCRIPTION
Morgue, Laundry	Morgue Expansion	Demolition of interior space for construction of new and expanded Morgue. Phasing shall keep existing Morgue operational during the expansion and involve multiple phases.

**NOTE: REFER TO  
APPENDIX 4B  
RENOVATION SERVICES  
FOR SCOPE AND PHASING  
OF RENOVATIONS**

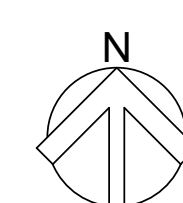


# ROYAL INLAND HOSPITAL PATIENT CARE TOWER

311 COLUMBIA STREET  
KAMLOOPS, BC

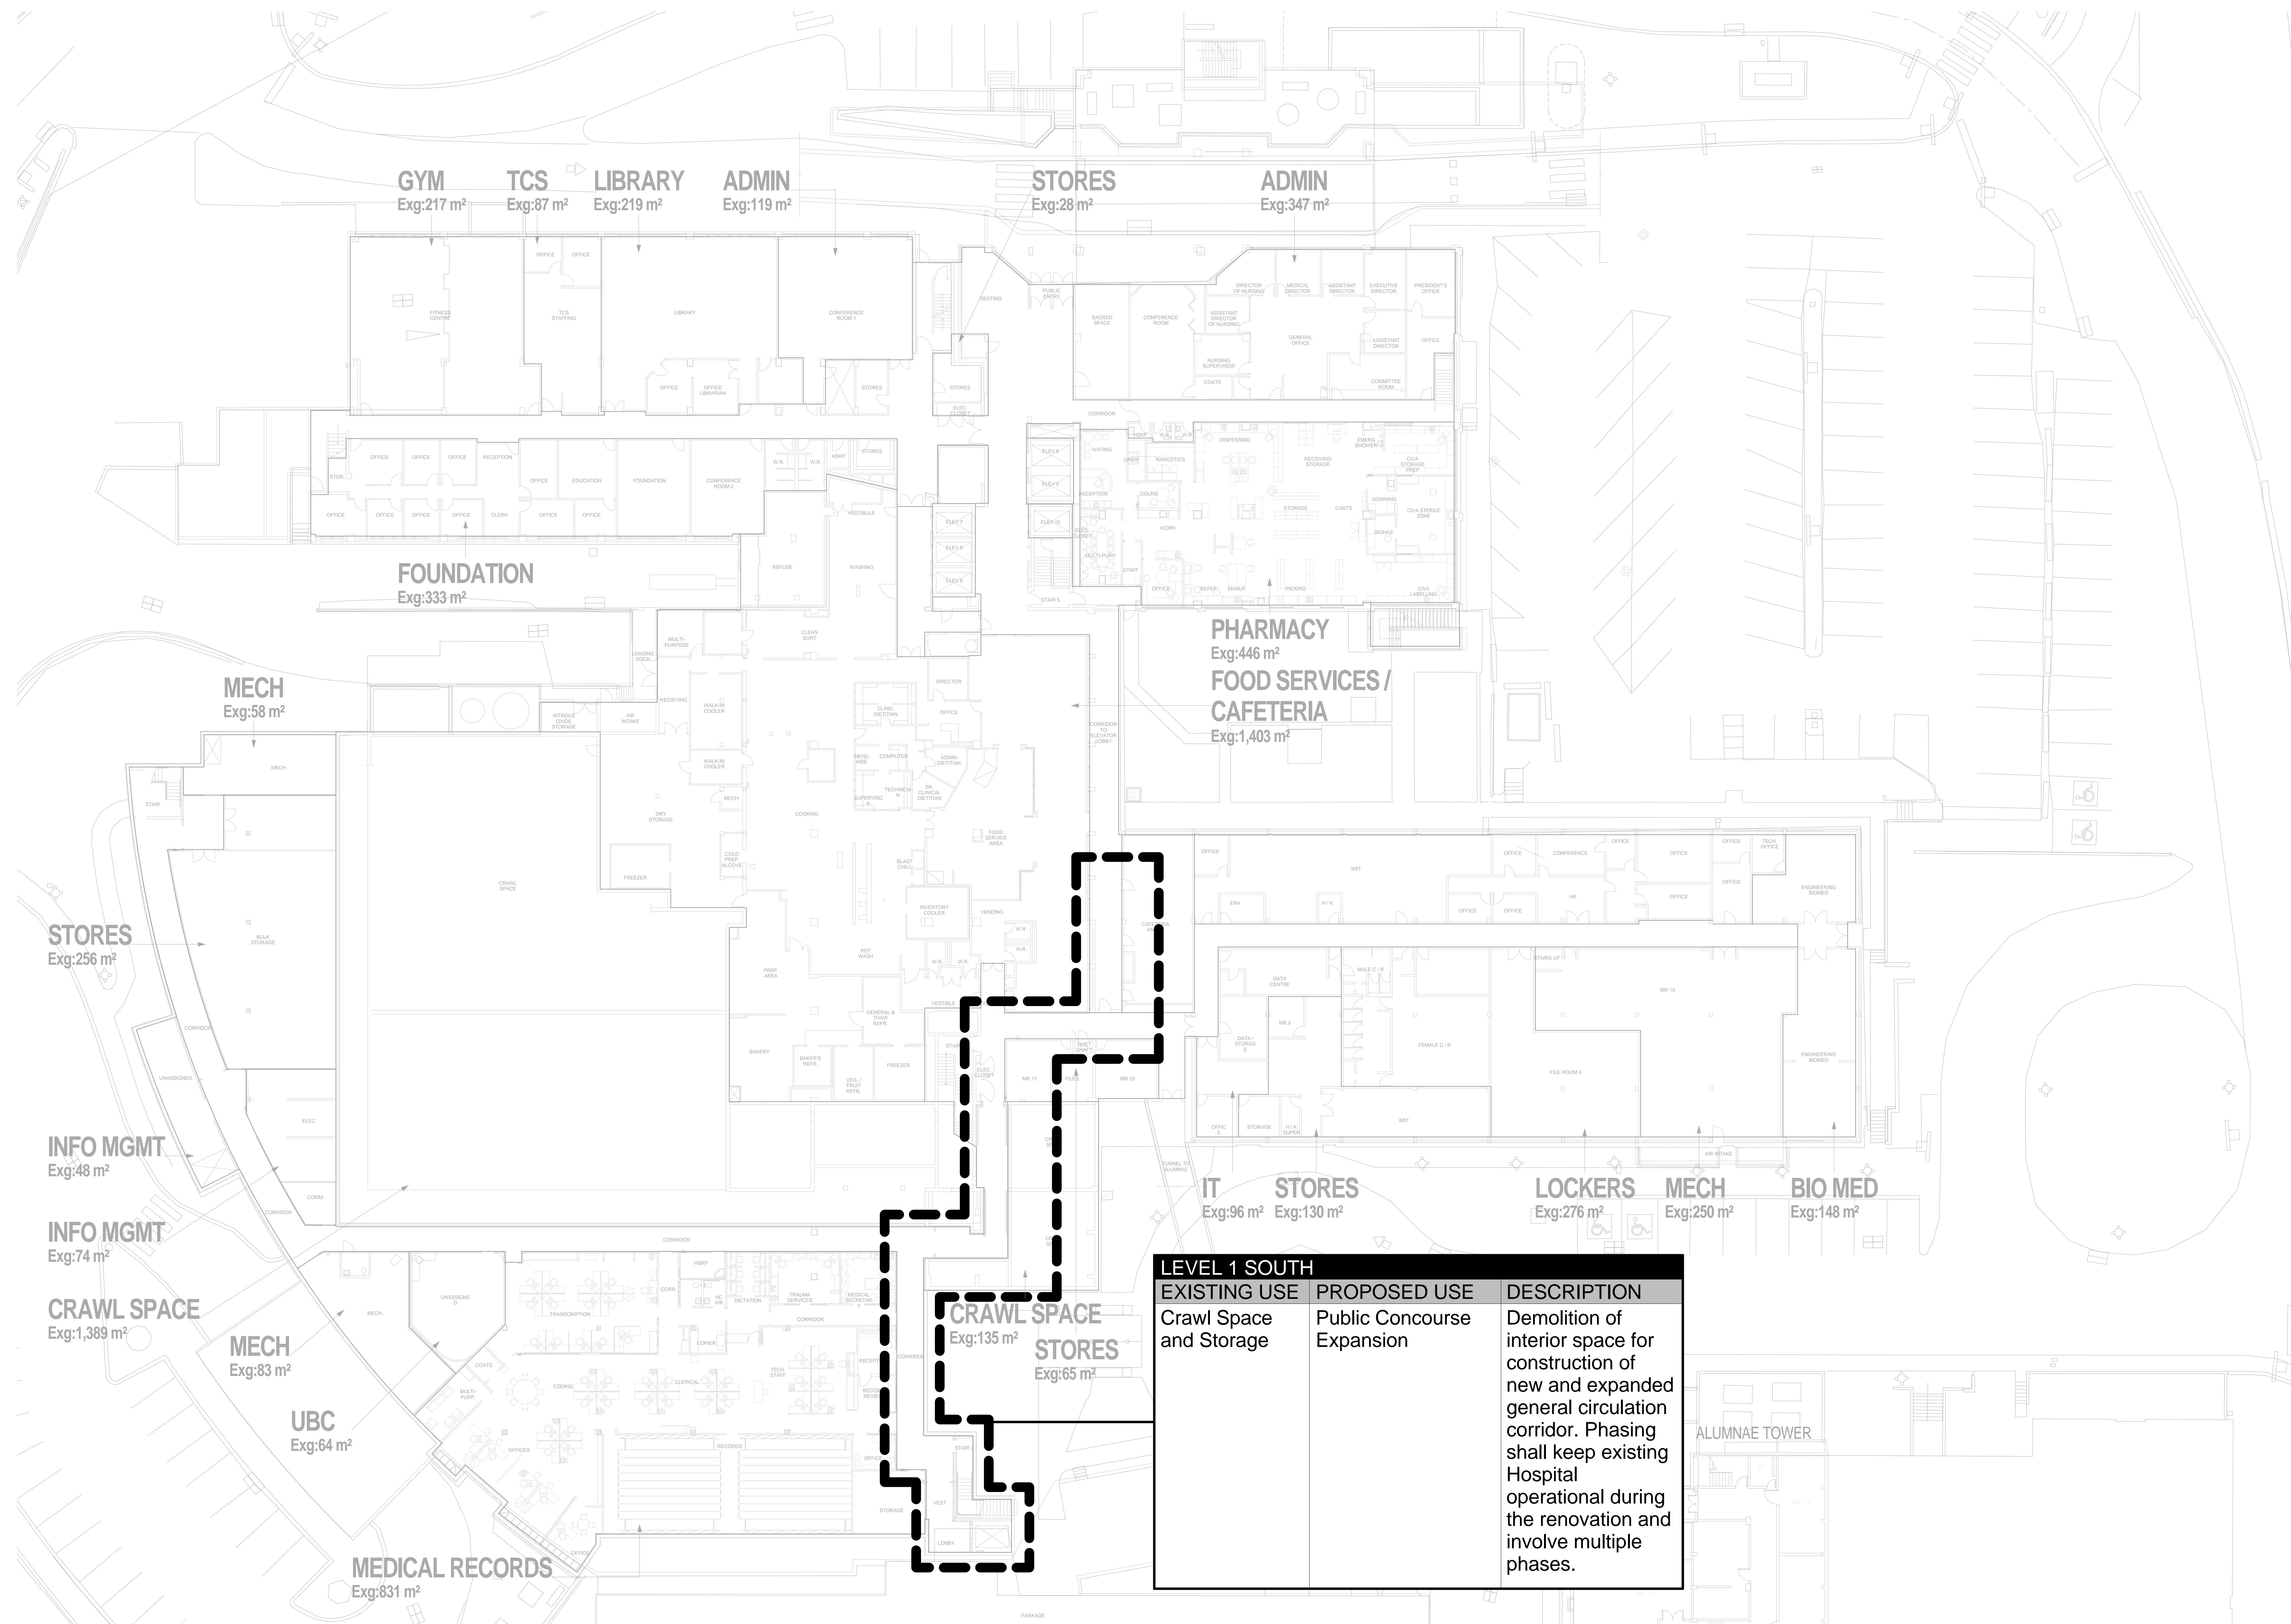


LEVEL 1 SOUTH		
EXISTING USE	PROPOSED USE	DESCRIPTION
Crawl Space and Storage	Public Concourse Expansion	Demolition of interior space for construction of new and expanded general circulation corridor. Phasing shall keep existing Hospital operational during the renovation and involve multiple phases.

**NOTE: REFER TO APPENDIX 4B RENOVATION SERVICES FOR SCOPE AND PHASING OF RENOVATIONS**

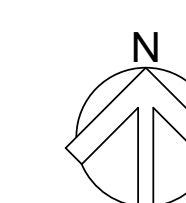


# ROYAL INLAND HOSPITAL PATIENT CARE TOWER


311 COLUMBIA STREET  
KAMLOOPS, BC

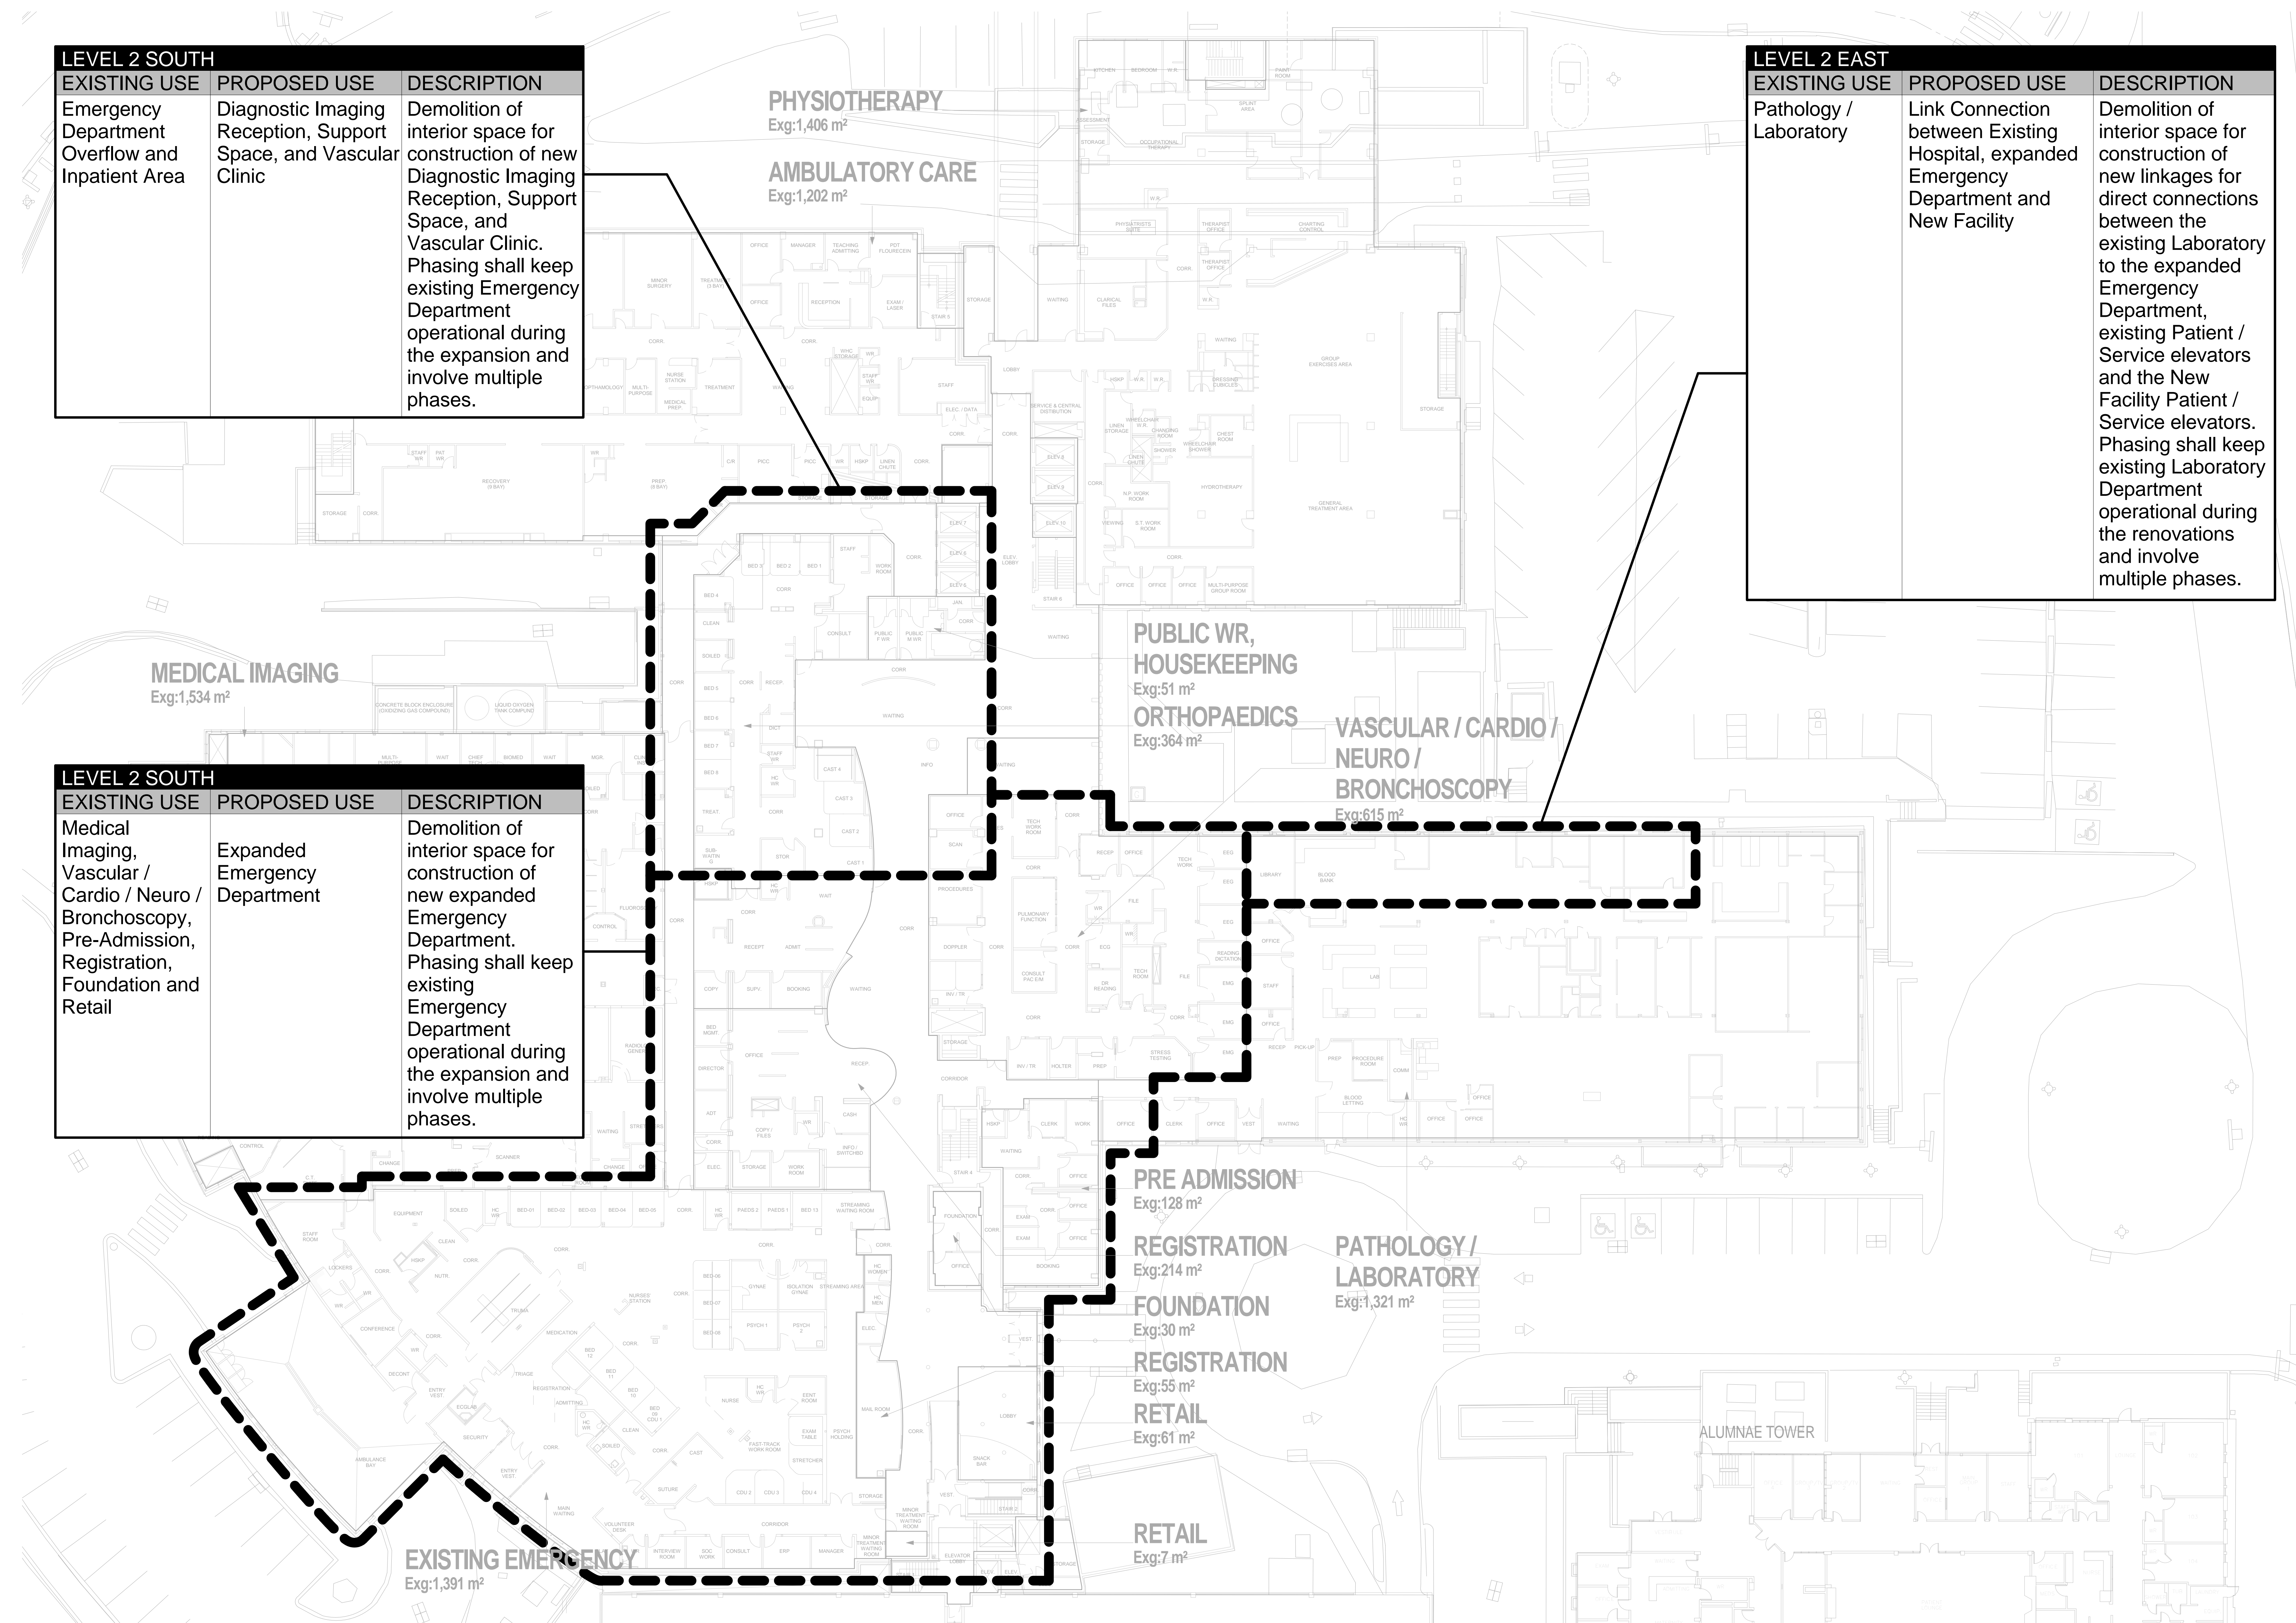

**NOTE: REFER TO APPENDIX 4B RENOVATION SERVICES FOR SCOPE AND PHASING OF RENOVATIONS**

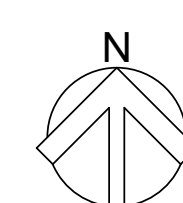



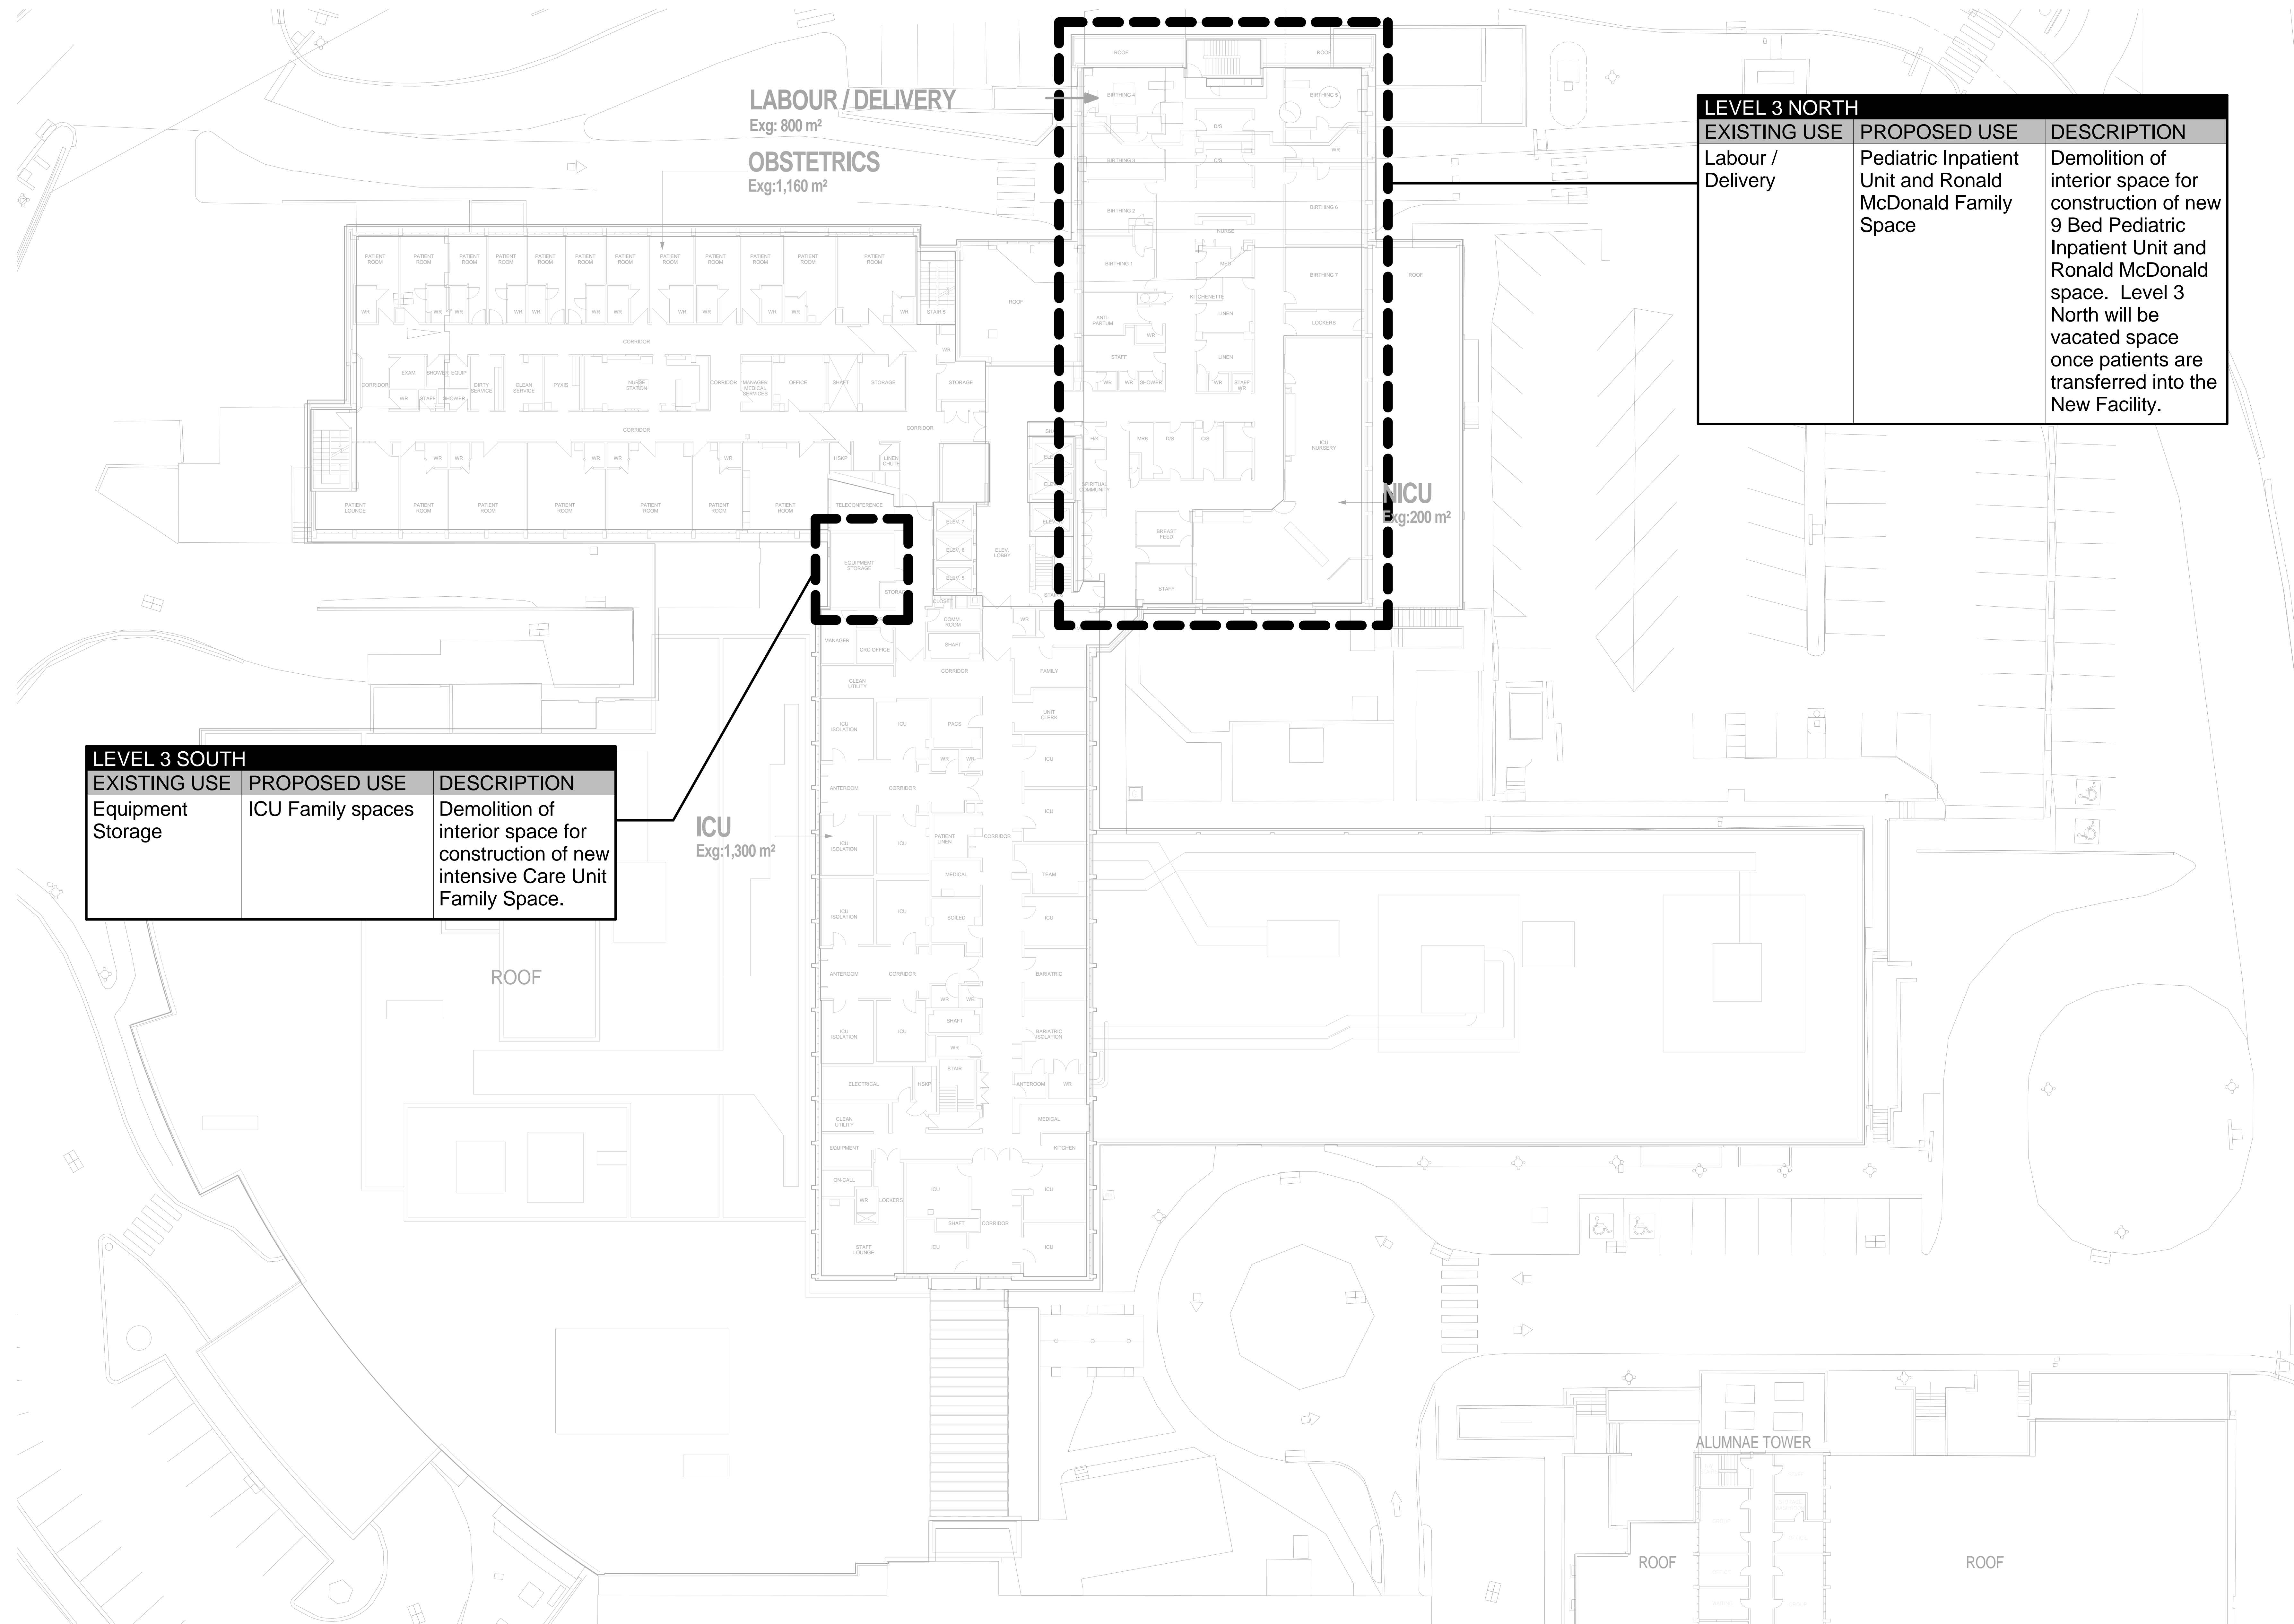


LEVEL 3 NORTH		
EXISTING USE	PROPOSED USE	DESCRIPTION
Labour / Delivery	Pediatric Inpatient Unit and Ronald McDonald Family Space	Demolition of interior space for construction of new 9 Bed Pediatric Inpatient Unit and Ronald McDonald space. Level 3 North will be vacated space once patients are transferred into the New Facility.

LEVEL 3 SOUTH		
EXISTING USE	PROPOSED USE	DESCRIPTION
Equipment Storage	ICU Family spaces	Demolition of interior space for construction of new intensive Care Unit Family Space.

**NOTE: REFER TO APPENDIX 4B RENOVATION SERVICES FOR SCOPE AND PHASING OF RENOVATIONS**

# ROYAL INLAND HOSPITAL PATIENT CARE TOWER

311 COLUMBIA STREET  
KAMLOOPS, BC

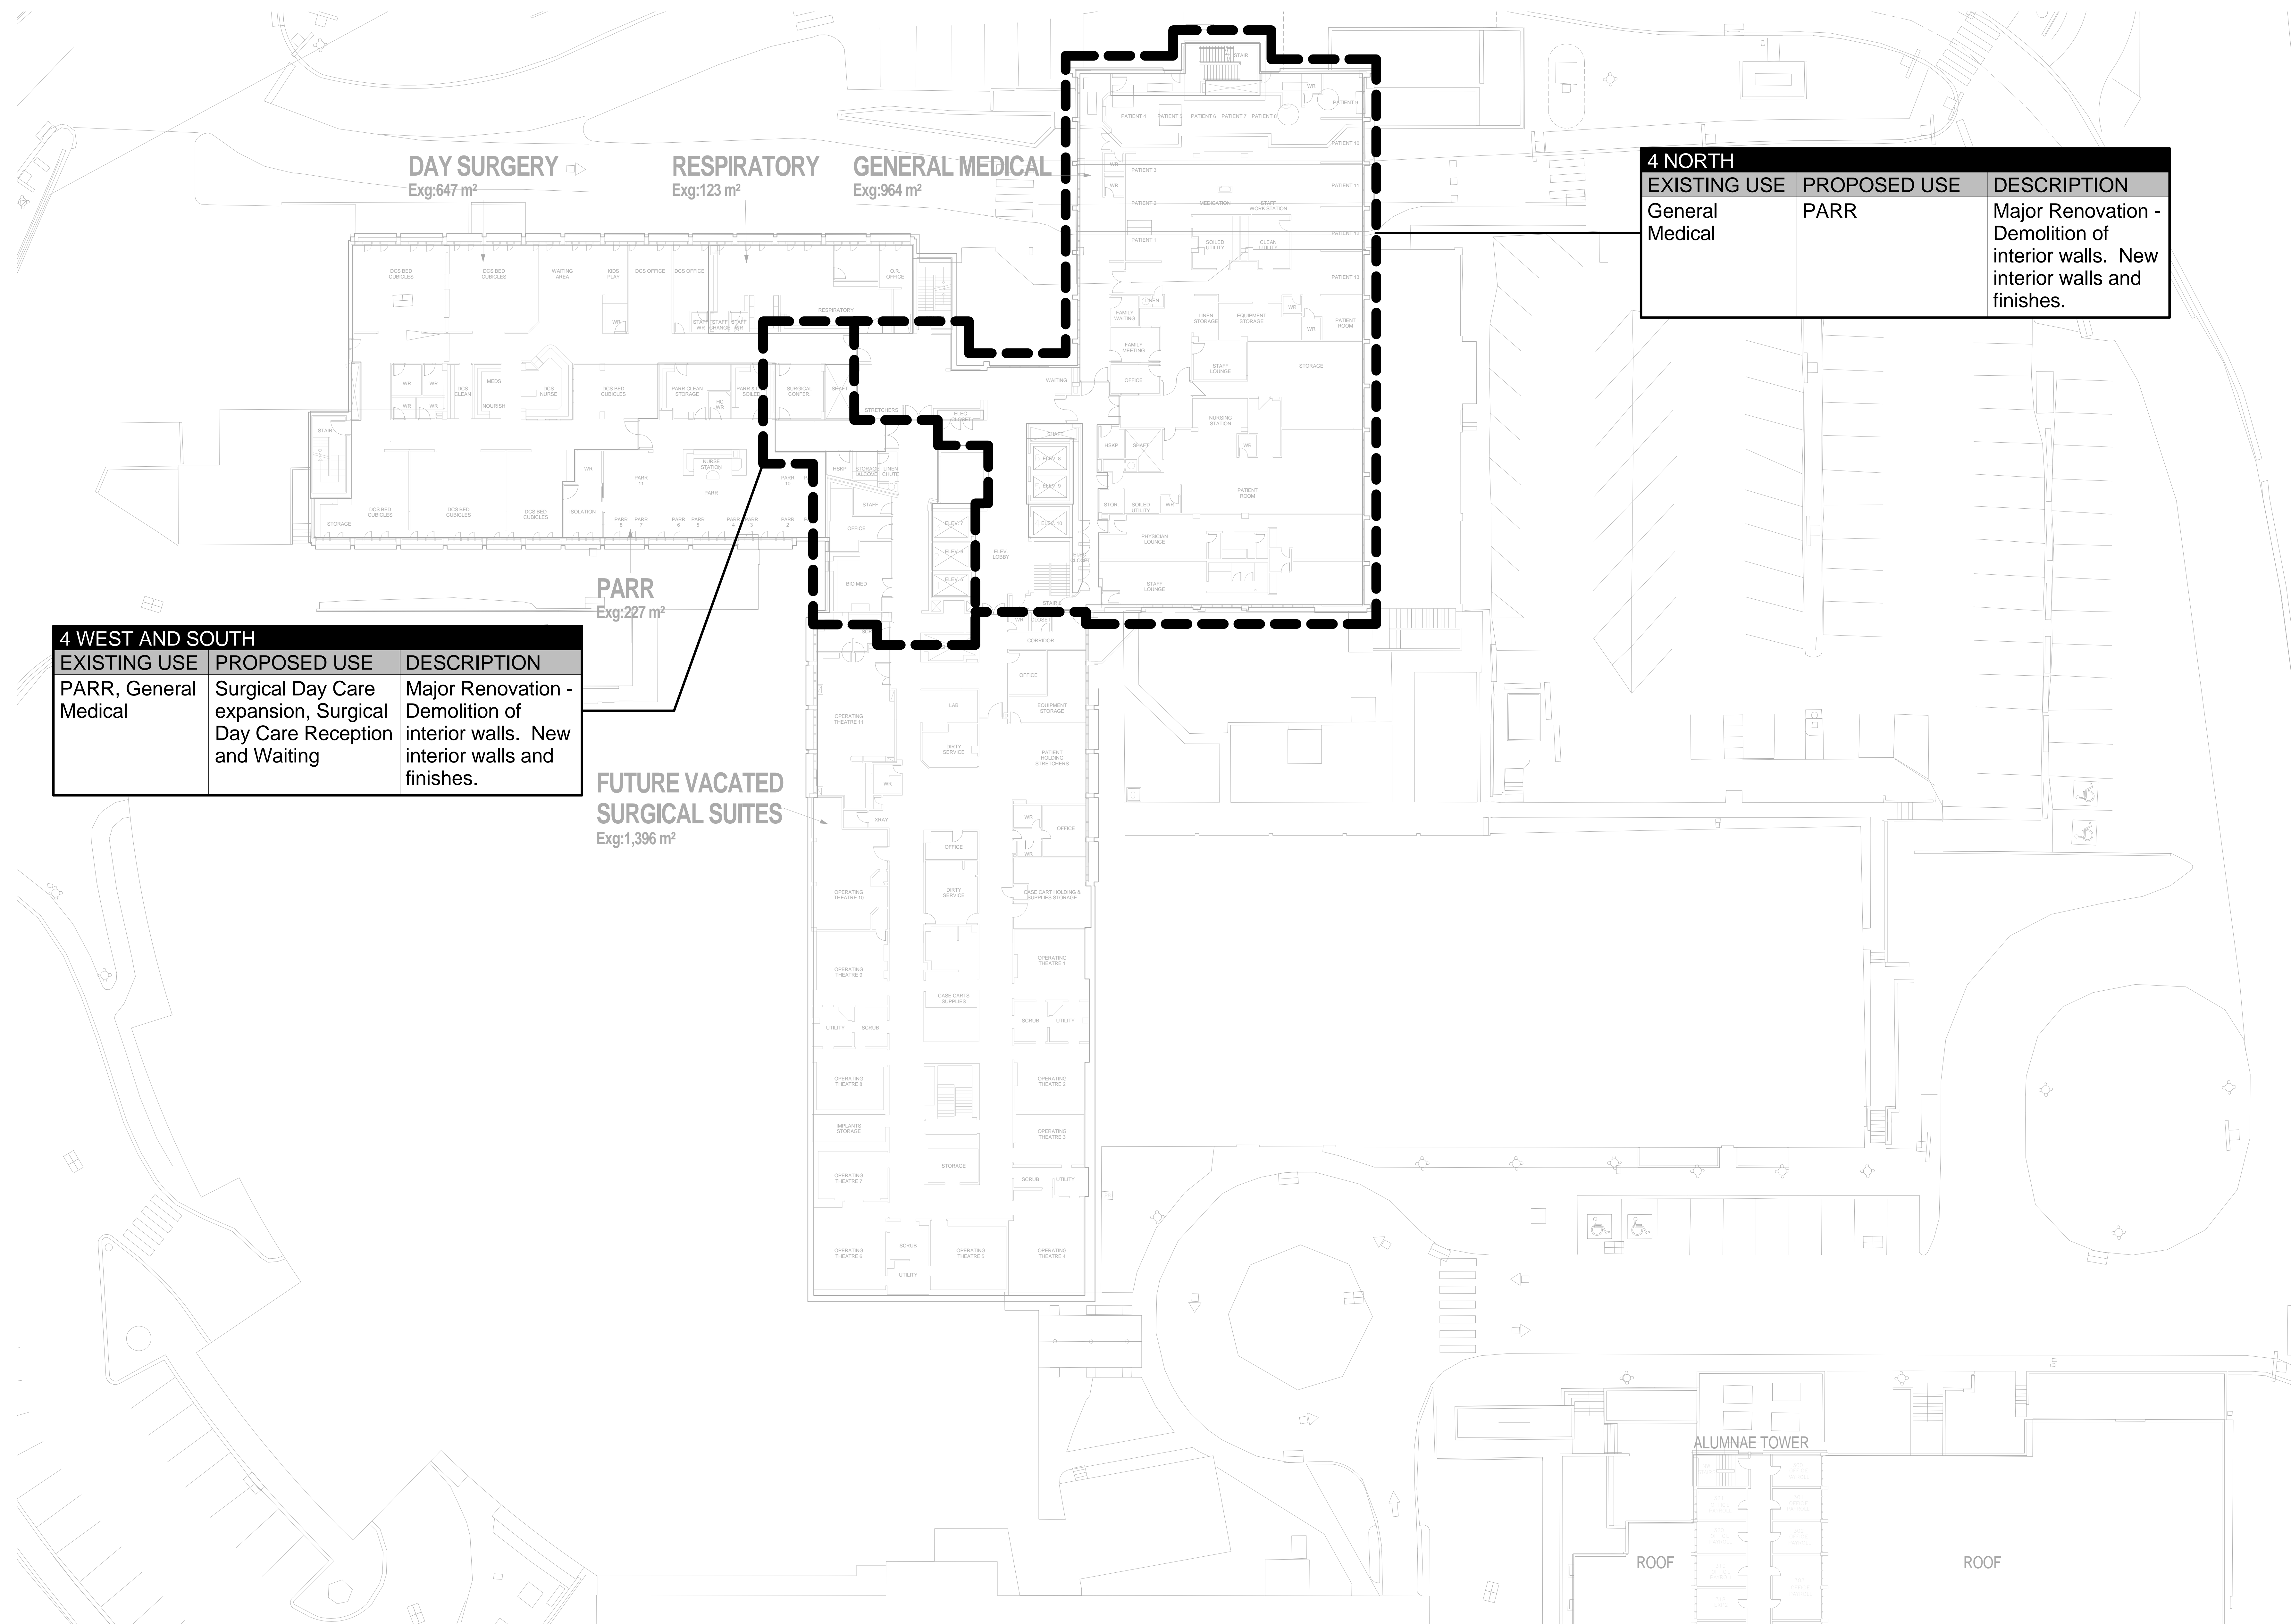

4 NORTH		
EXISTING USE	PROPOSED USE	DESCRIPTION
General Medical	PARR	Major Renovation - Demolition of interior walls. New interior walls and finishes.

4 WEST AND SOUTH		
EXISTING USE	PROPOSED USE	DESCRIPTION
PARR, General Medical	Surgical Day Care expansion, Surgical Day Care Reception and Waiting	Major Renovation - Demolition of interior walls. New interior walls and finishes.

FUTURE VACATED  
SURGICAL SUITES  
Exg:1,396 m<sup>2</sup>

**NOTE: REFER TO  
APPENDIX 4B  
RENOVATION SERVICES  
FOR SCOPE AND PHASING  
OF RENOVATIONS**

